





10 0 10 20 50
100mm NATURAL SCALE

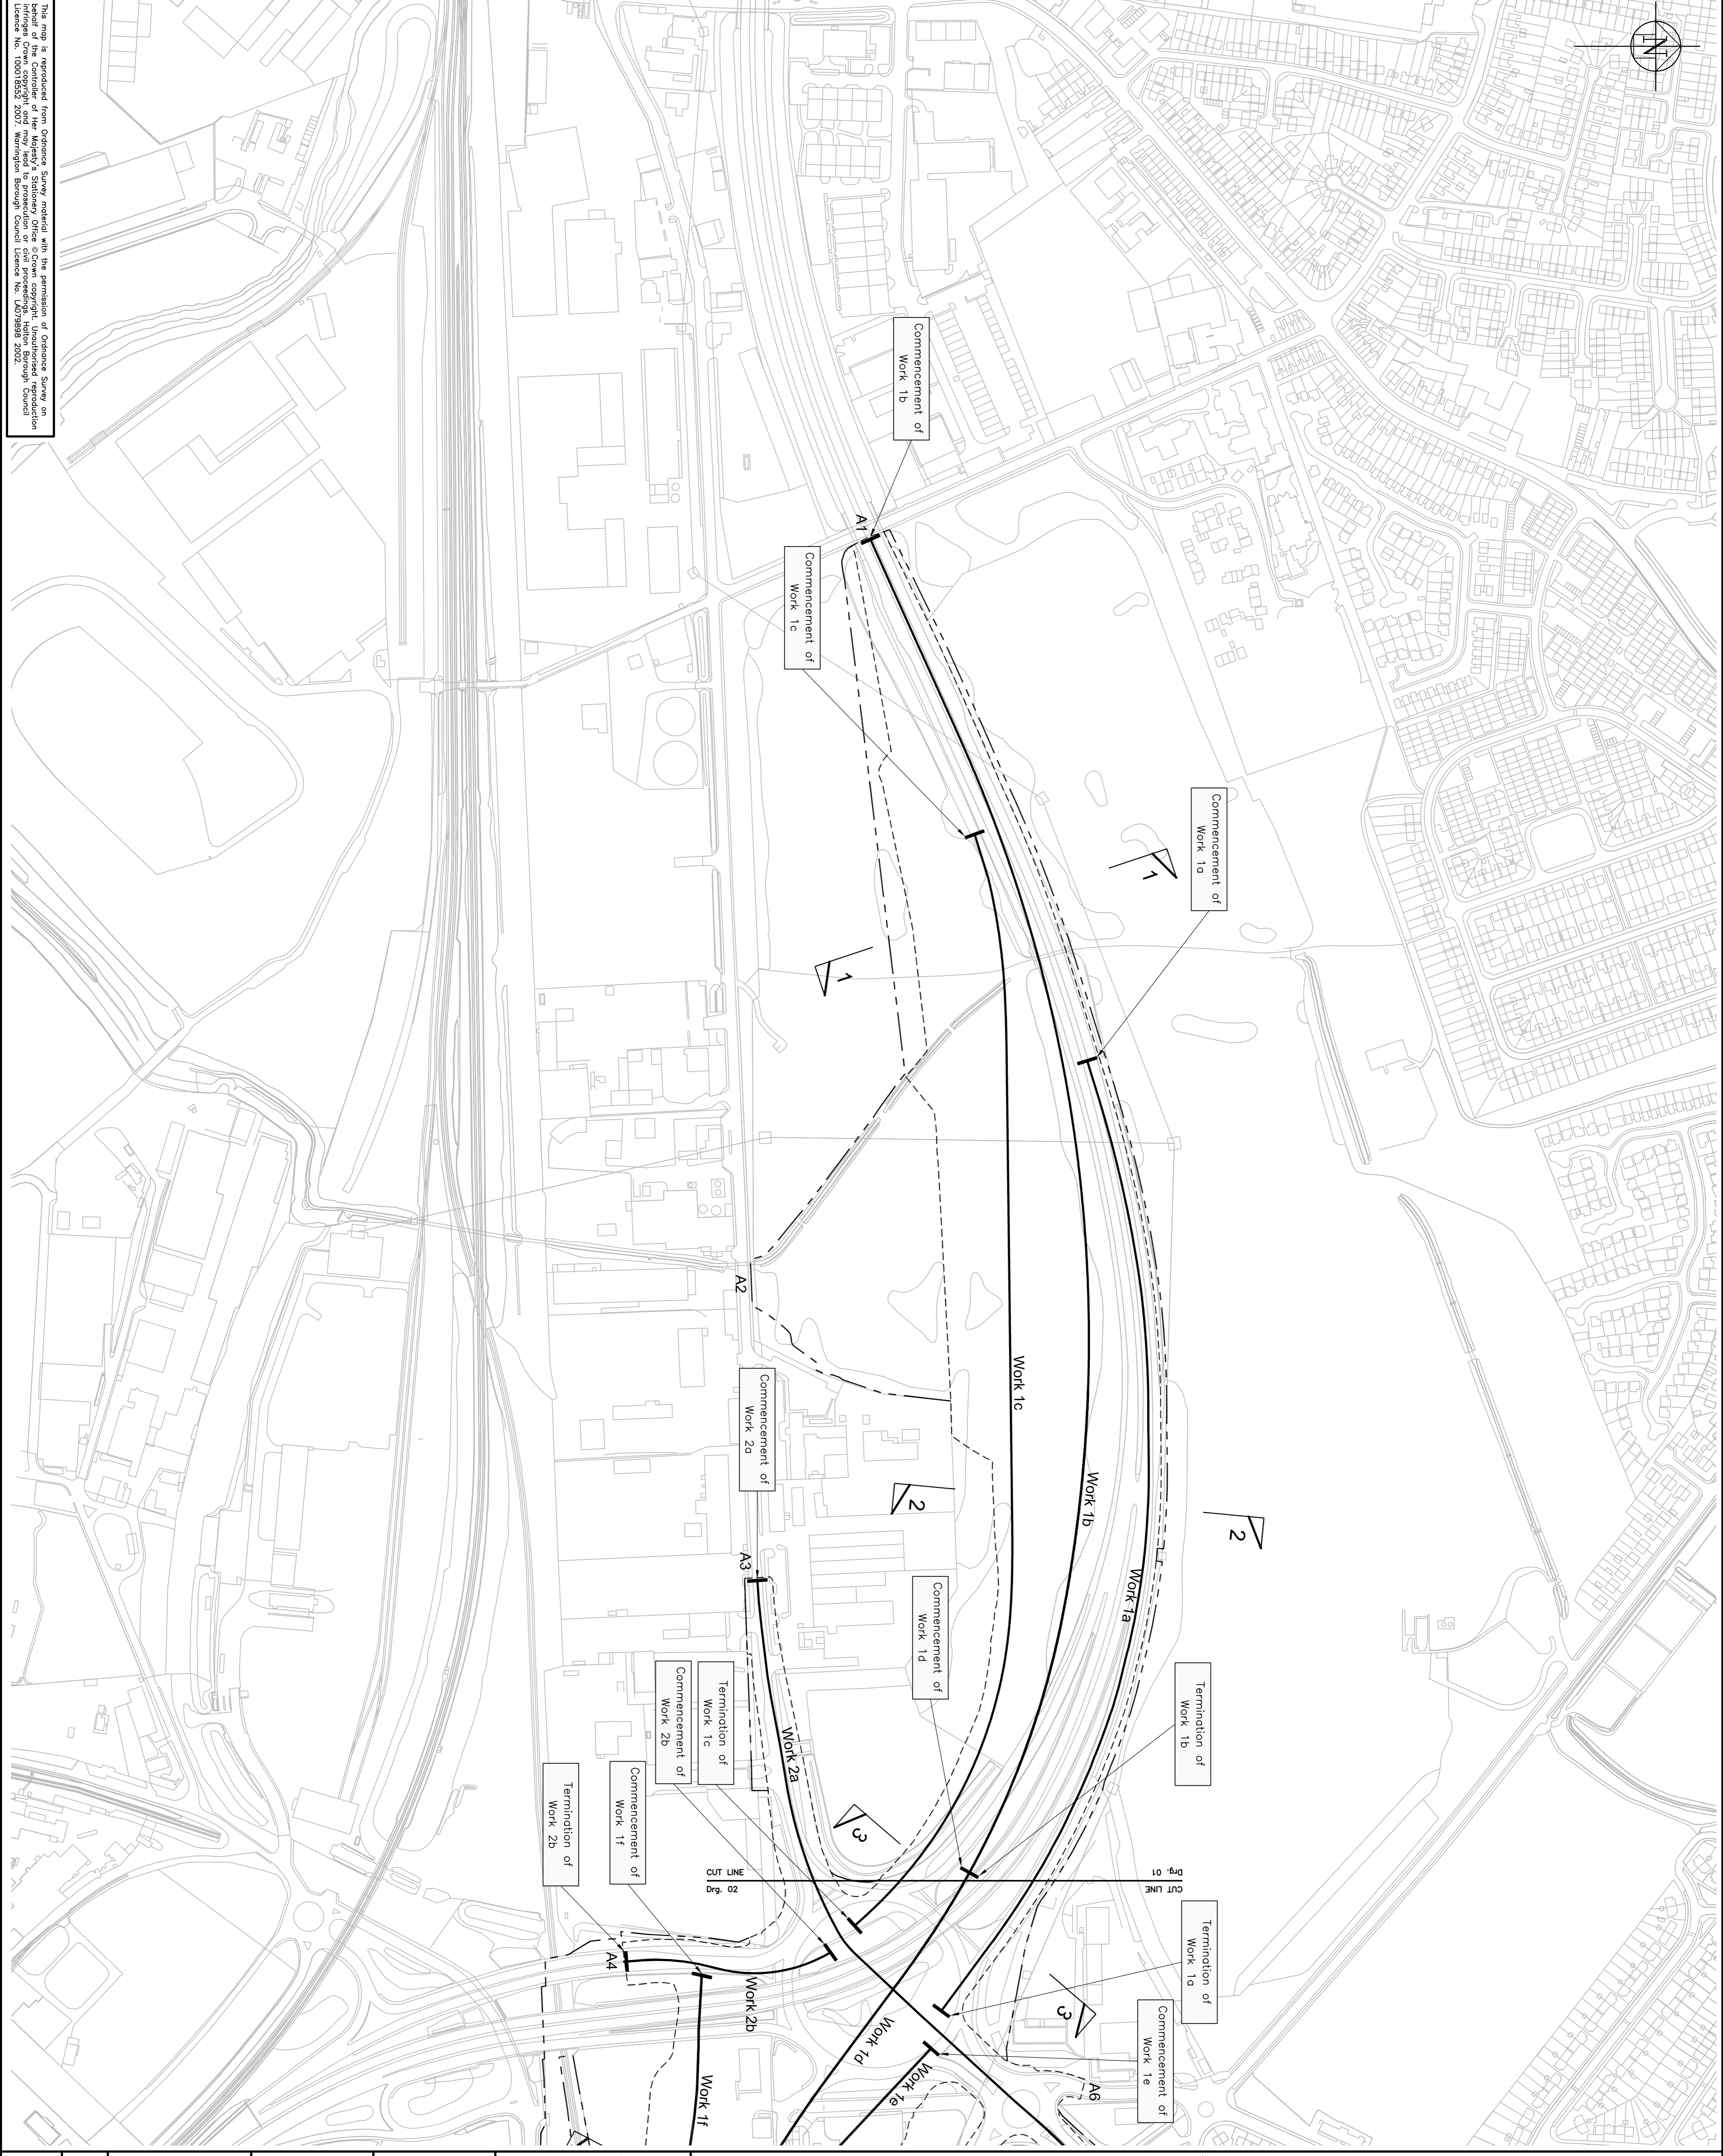

This map is reproduced from Ordnance Survey material with the permission of Ordnance Survey on behalf of the Controller of Her Majesty's Stationery Office © Crown copyright. Unauthorised reproduction of this map in any form or by any means without the prior written permission of Ordnance Survey is prohibited. Licence No. 100018542 2007. Warrington Borough Council Licence No. LB079899 2002.

BOROUGH OF HALTON

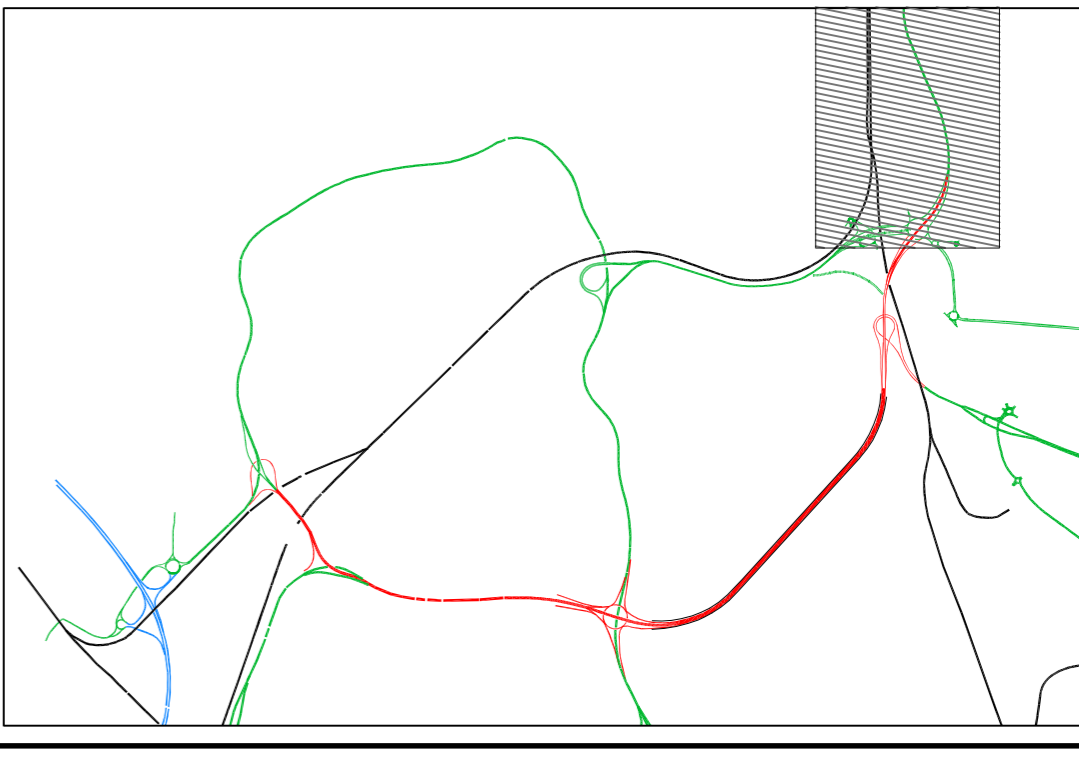

1. This drawing should only be read in relation to the subject of the title. Other information shown on drawing is to be considered indicative only. Reference should be made to appropriate drawing series for other information.

Site Plan

KEY

- Centreline of scheduled work
- Centreline of temporary work
- Limit of scheduled work
- - - - - Limit of deviation
- - - - - Limits of land to be acquired or used
- A1 Point of access

Client



Project
**THE RIVER MERSEY
 (MERSEY GATEWAY BRIDGE)
 ORDER**

Drawing Title
**TRANSPORT AND WORKS
 ACT 1992
 WORKS PLANS
 SHEET 1 OF 5**

Gifford

20 Nicholas Street, Chester, CH1 2NX
 Tel: 01244 31855 Fax: 01244 31859 www.gifford.com

Scale (at A1)	Date	Drawn
1:2500	May 08	BAH

Dwg. no. **B4027/4/TWA/100/01**
 Rev.

ORIGINAL DRAWING SIZE 841 x 594