


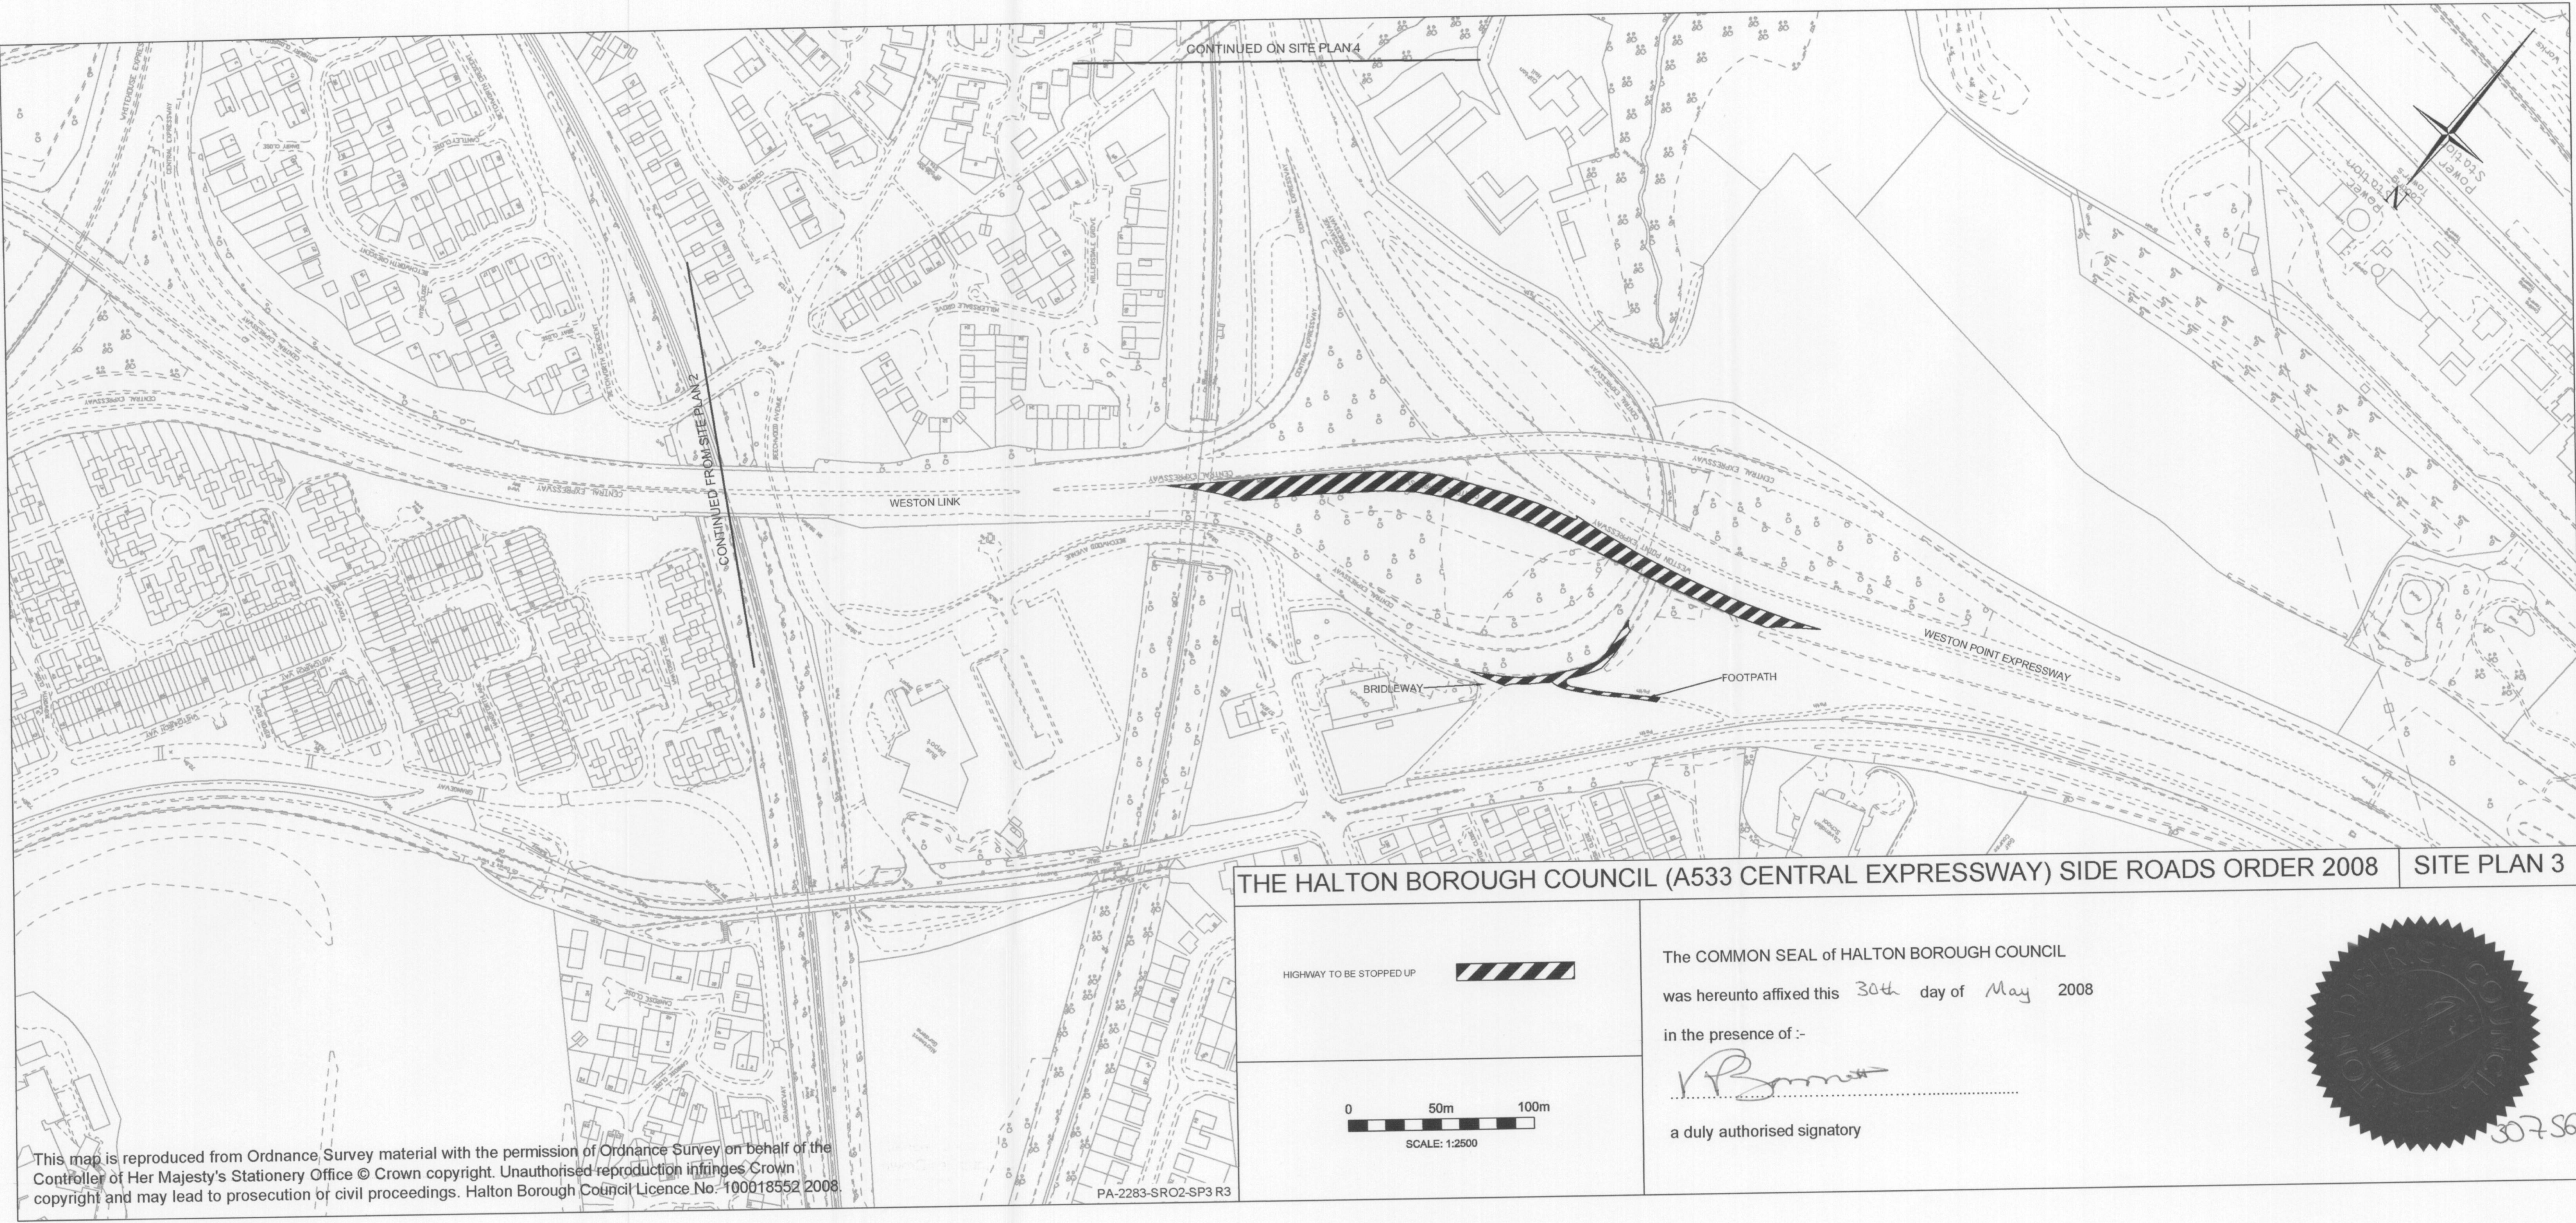

This map is reproduced from Ordnance Survey material with the permission of Ordnance Survey on behalf of the Controller of Her Majesty's Stationery Office © Crown copyright. Unauthorised reproduction infringes Crown copyright and may lead to prosecution or civil proceedings. Halton Borough Council Licence No: 100018552 2008.

PA-2283-SRO2-SP3 R3

THE HALTON BOROUGH COUNCIL (A533 CENTRAL EXPRESSWAY) SIDE ROADS ORDER 2008 SITE PLAN 3

HIGHWAY TO BE STOPPED UP



0 50m 100m

SCALE: 1:2500

The COMMON SEAL of HALTON BOROUGH COUNCIL

was hereunto affixed this 30th day of May 2008

in the presence of :-

*[Signature]*

a duly authorised signatory



307562