



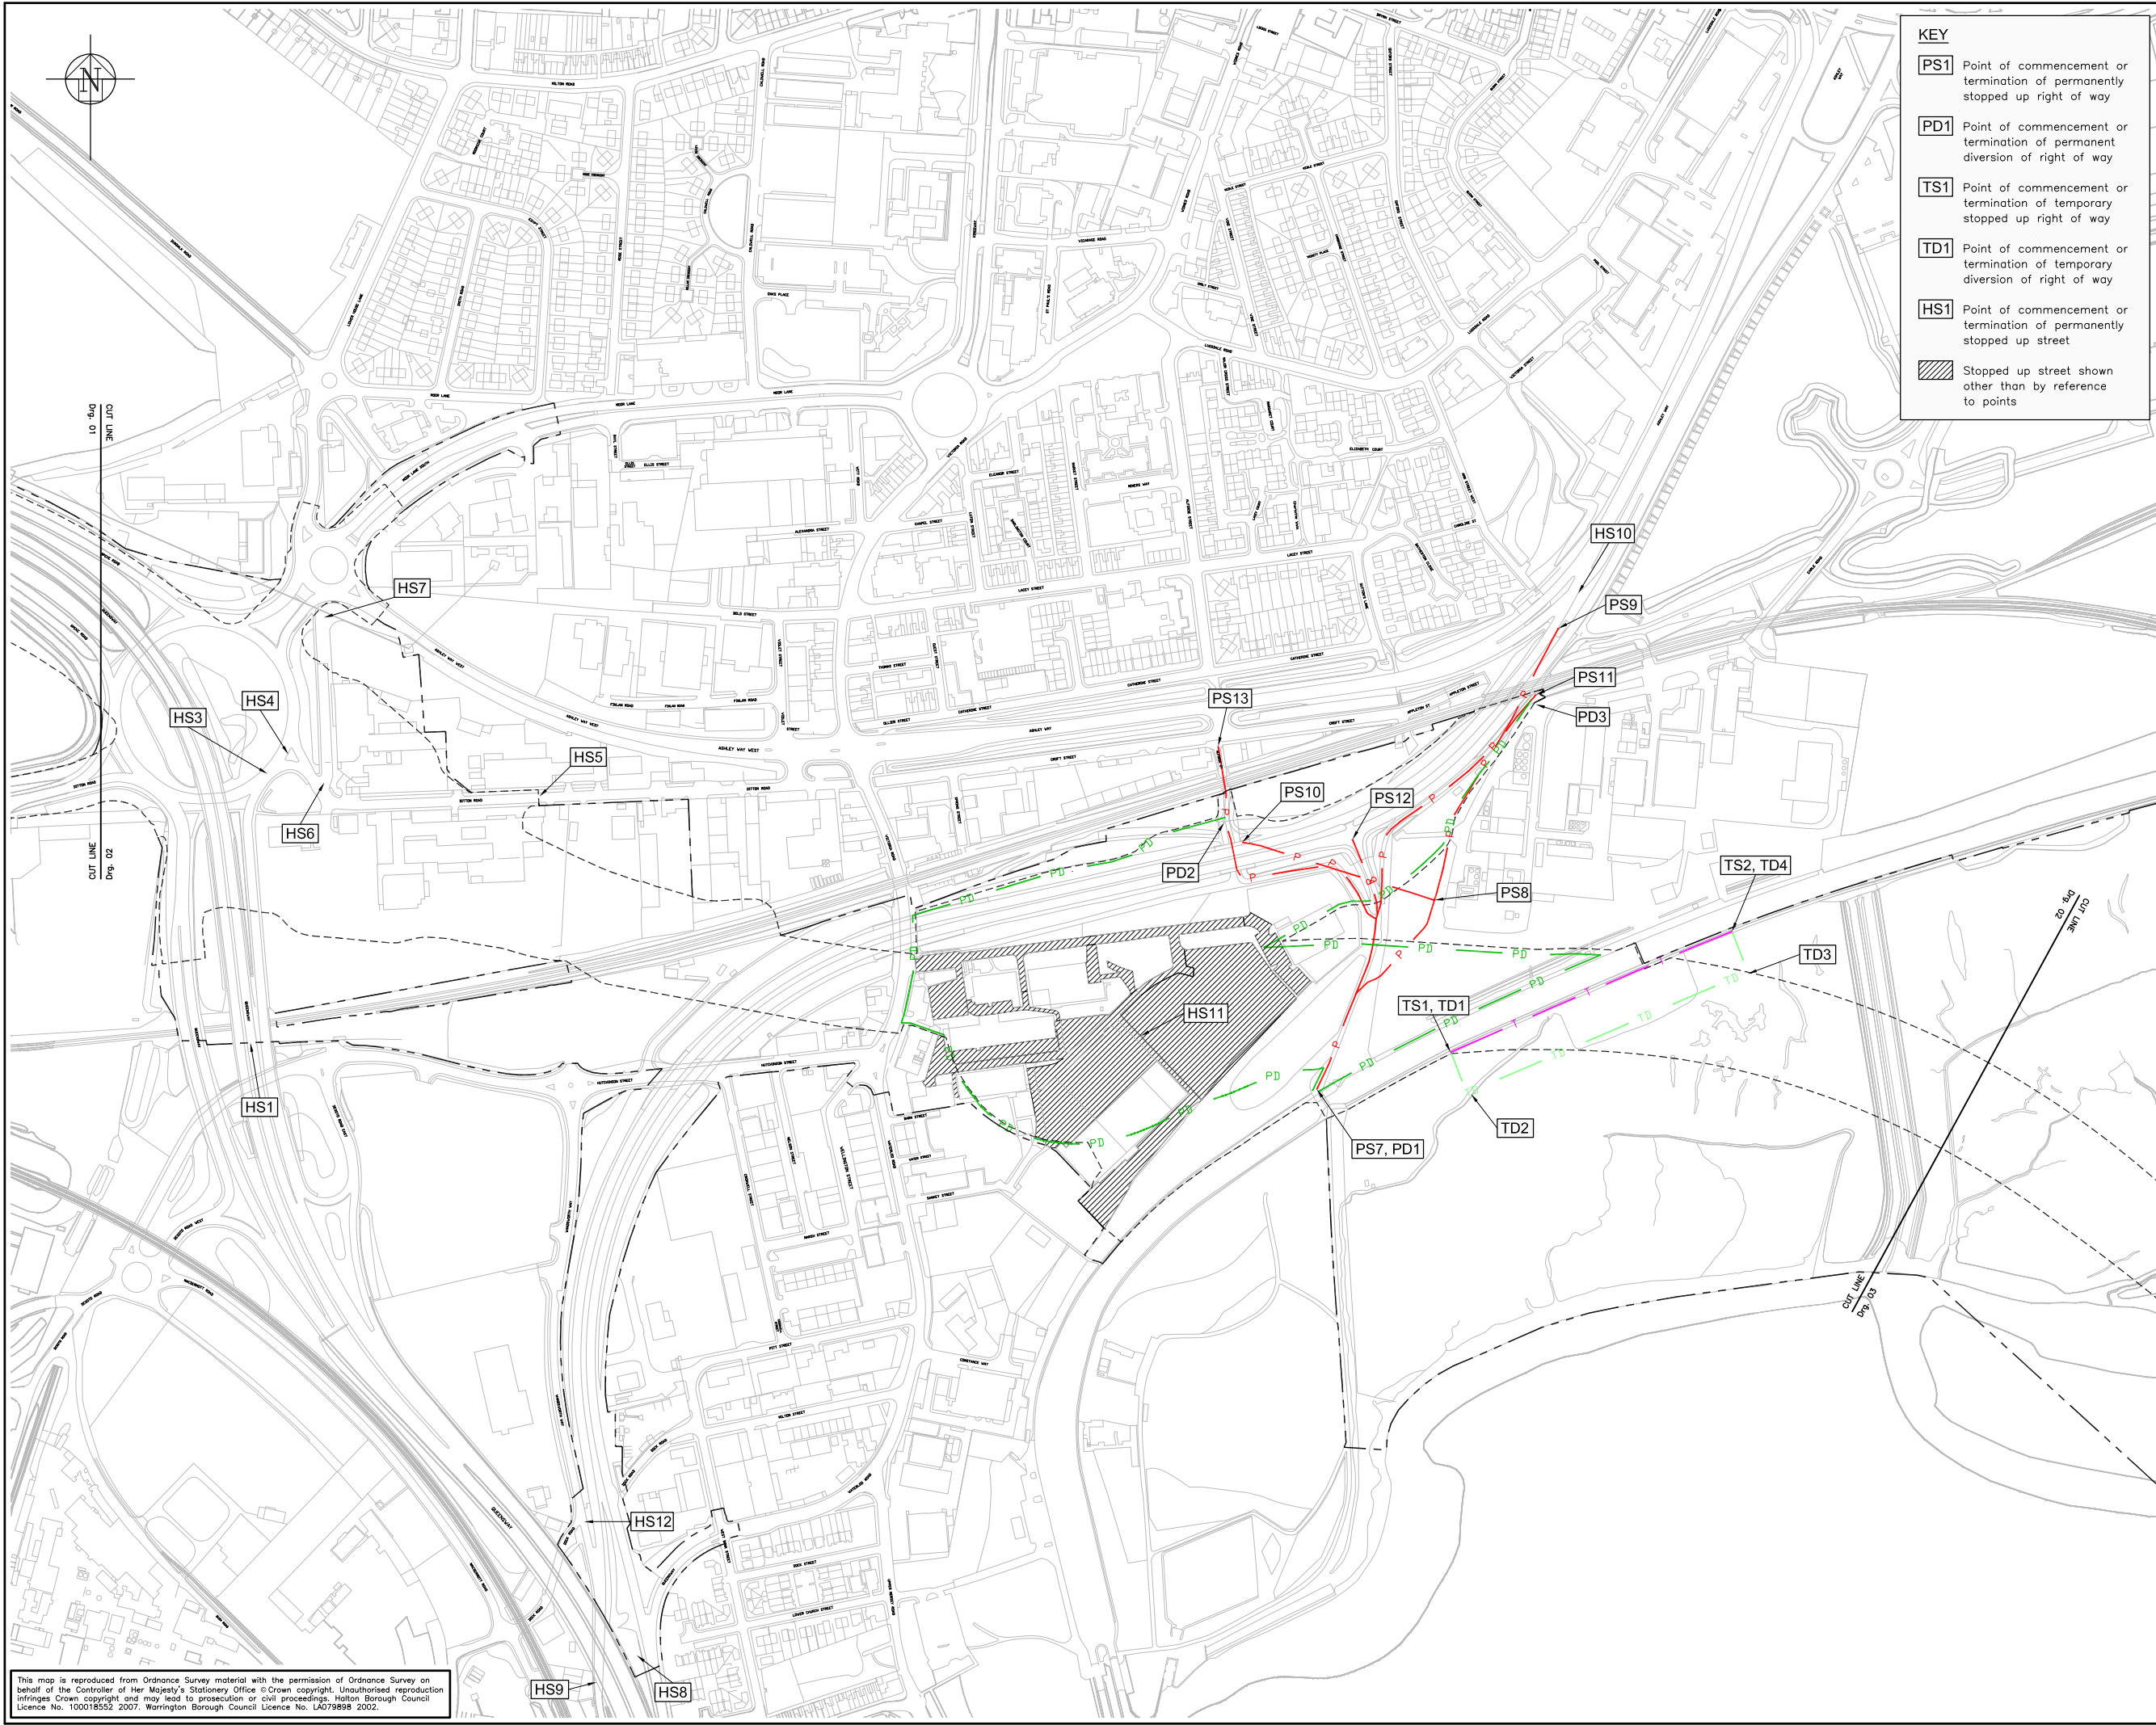

KEY

- PS1** Point of commencement or termination of permanently stopped up right of way
- PD1** Point of commencement or termination of permanent diversion of right of way
- TS1** Point of commencement or termination of temporary stopped up right of way
- TD1** Point of commencement or termination of temporary diversion of right of way
- HS1** Point of commencement or termination of permanently stopped up street
- Stopped up street shown other than by reference to points

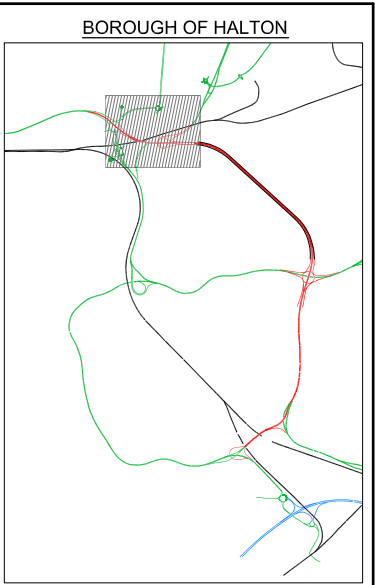

- Site Plan**
1. This drawing should only be read in relation to the subject of the title. Other information shown on drawing is to be considered indicative only. Reference should be made to appropriate drawing series for other information.
 2. Do not scale from this drawing.

KEY

- Limits of deviation
- Limits of land to be acquired or used
- P** Right of way to be permanently stopped up
- PD** Route of permanent diversion of permanently stopped up right of way
- T** Right of way to be temporarily stopped up
- TD** Route of temporary diversion of temporarily stopped up right of way

Client

the mersey gateway
A BRIDGE TO PROSPERITY

Northwest
REGIONAL DEVELOPMENT AGENCY

Project

**THE RIVER MERSEY
(MERSEY GATEWAY BRIDGE)
ORDER**

Drawing Title

**TRANSPORT AND WORKS
ACT 1992
RIGHTS OF WAY PLANS
SHEET 2 OF 5**

Gifford

20 Nicholas Street, Chester, CH1 2NK
Tel : 01244 311855 Fax : 01244 314560 www.gifford.co.uk

Scale (at A1)	Date	Drawn	Rev.
1:2500	May 08	BAH	

Drg. no. **B4027/4/TWA/100/21**

This map is reproduced from Ordnance Survey material with the permission of Ordnance Survey on behalf of the Controller of Her Majesty's Stationery Office. Crown copyright. Unauthorised reproduction infringes Crown copyright and may lead to prosecution or civil proceedings. Halton Borough Council Licence No. 100018552. 2007. Warrington Borough Council Licence No. LA079898. 2002.