



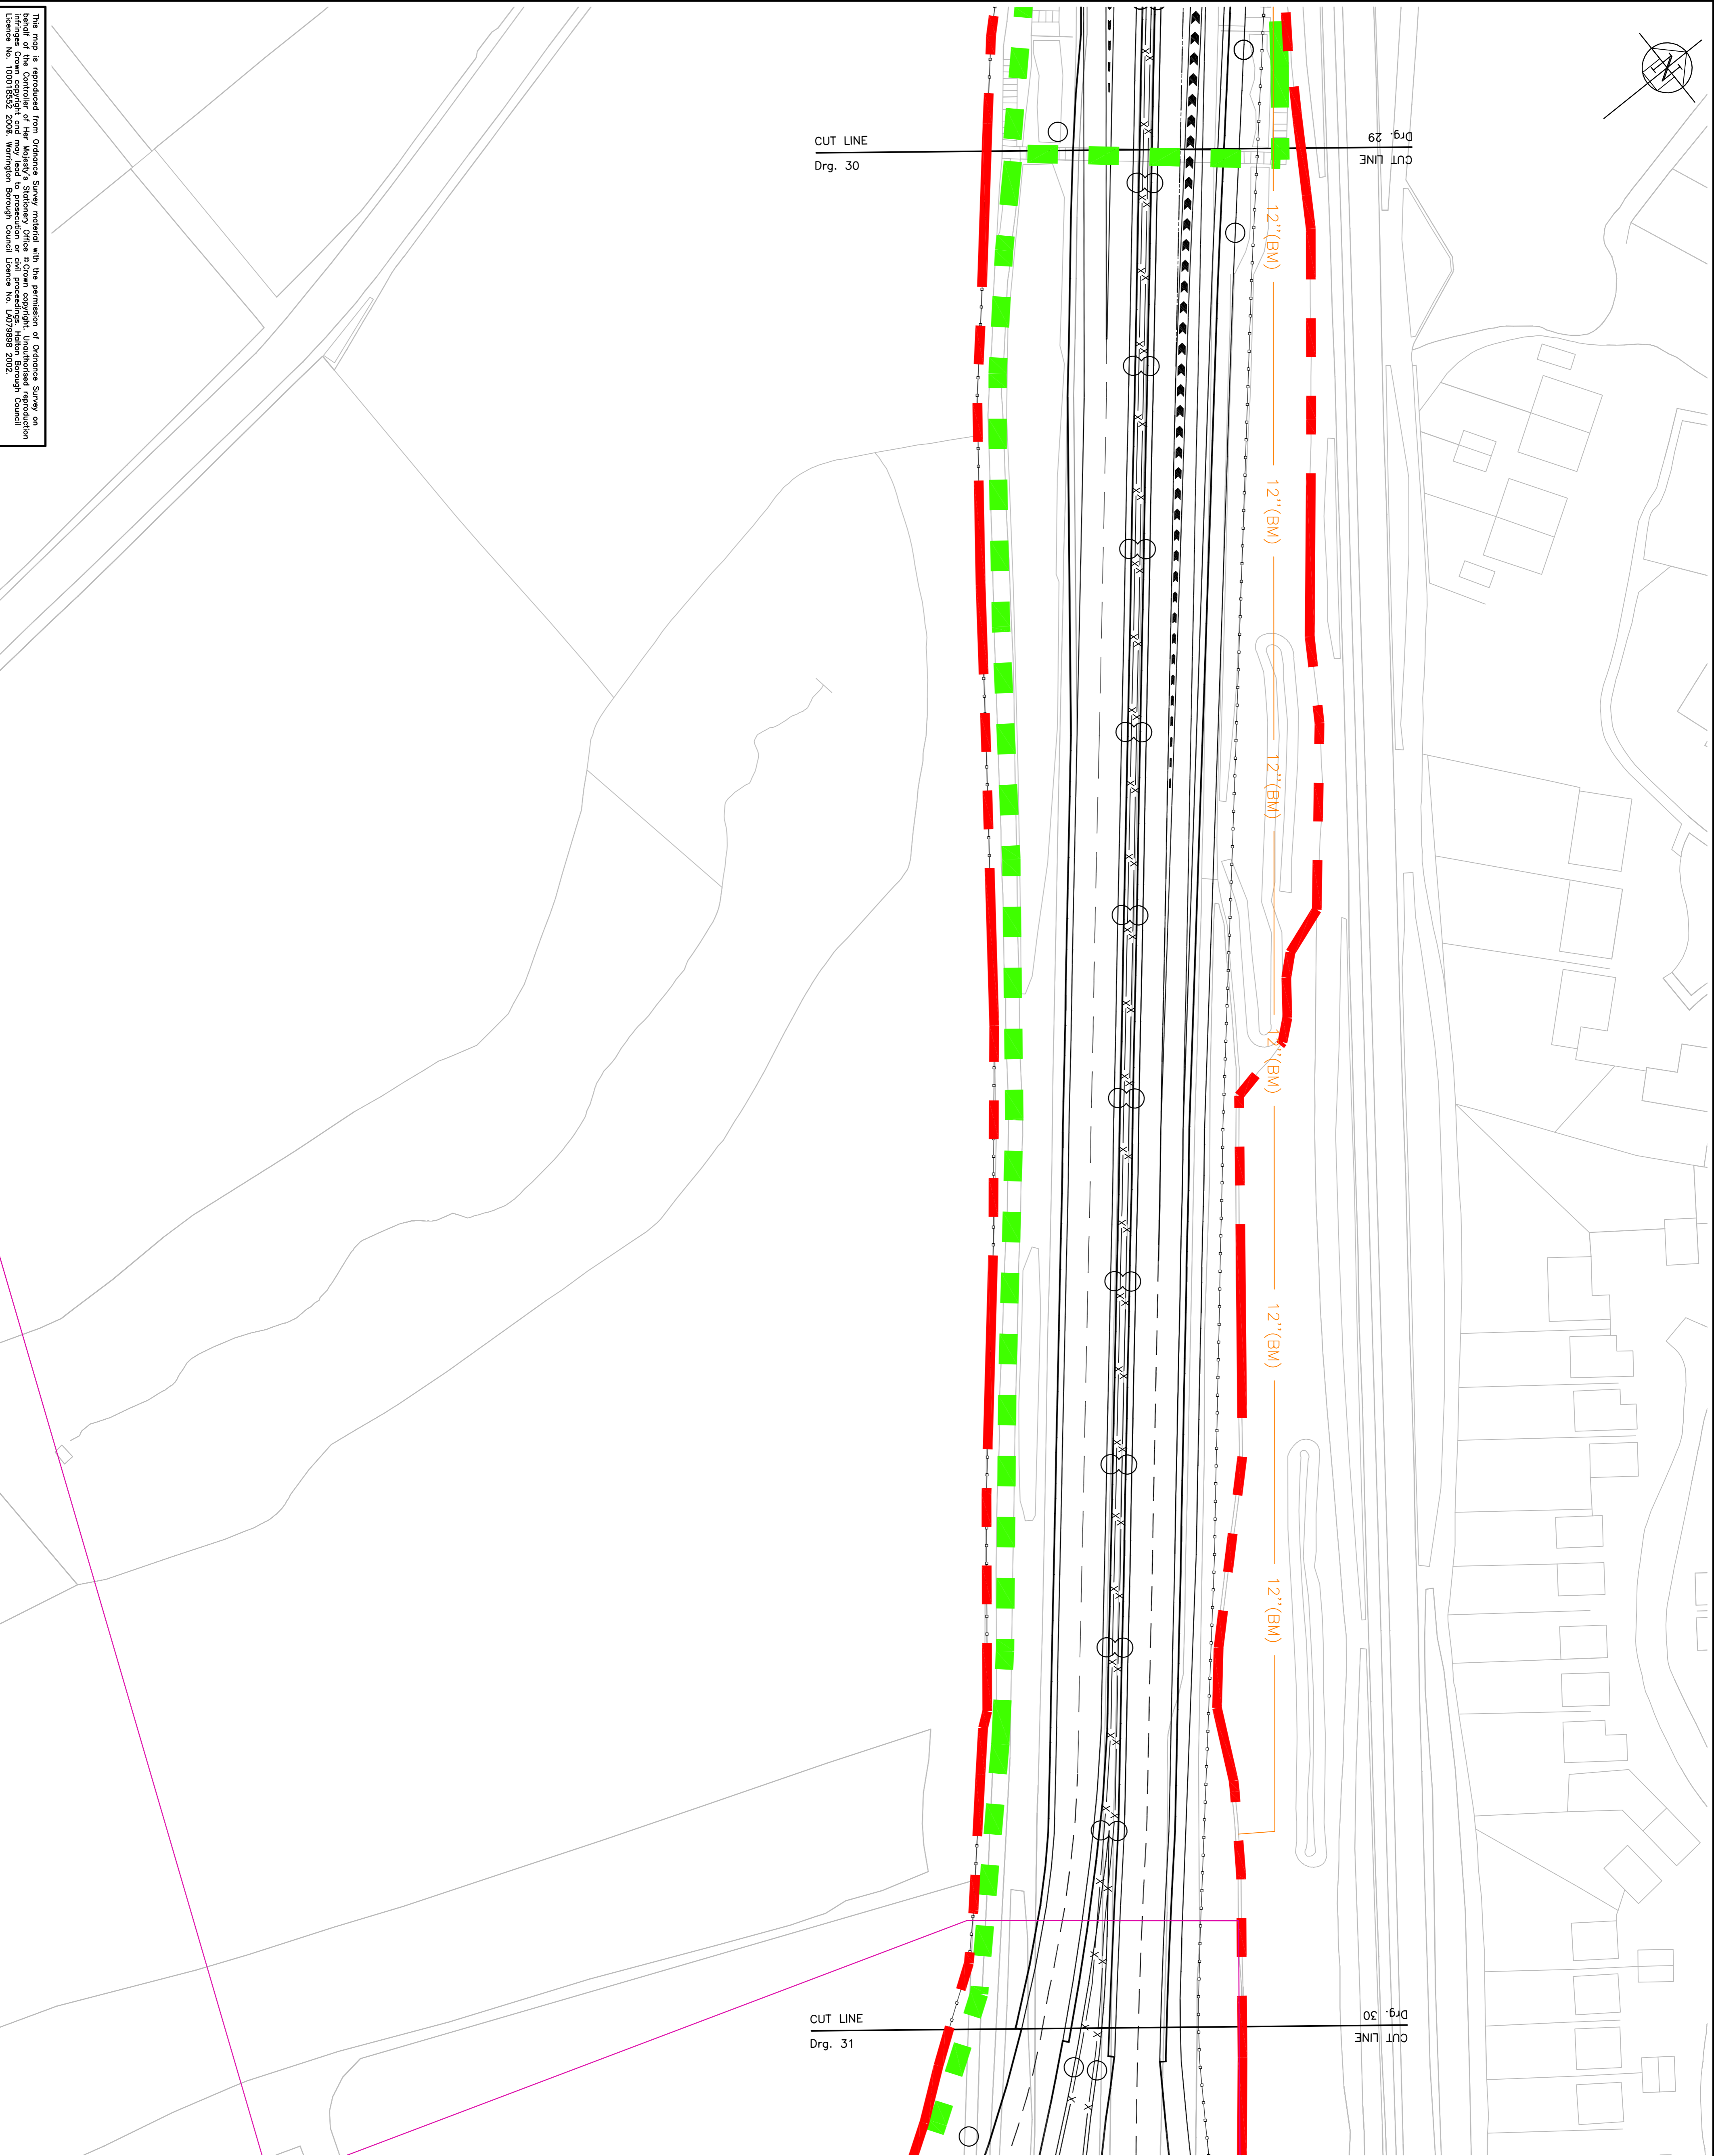

10 0 10 20 50 100mm NATURAL SCALE



NOTES

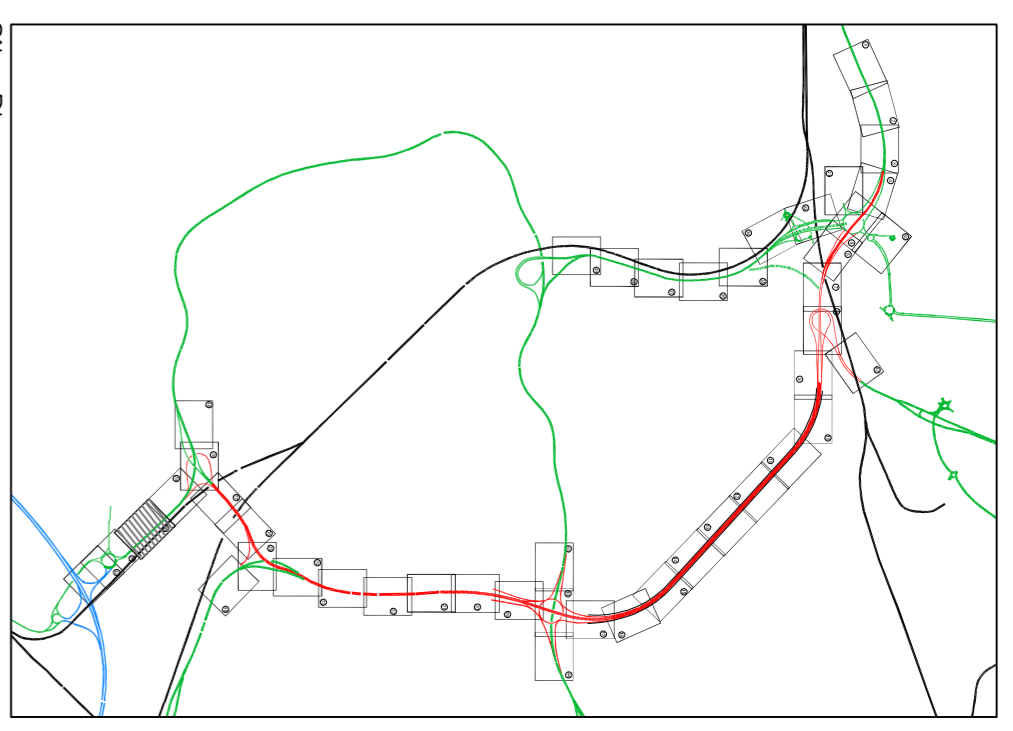

- Site Plan**
- This drawing should only be read in relation to the project's other drawings. It is to be considered indicative only. Reference should be made to appropriate drawing series for other information.
 - Do not scale from this drawing.
 - Balancing pond details to be confirmed.
 - Extent of embankments are indicative only.

Legend

- Boundary fencing
- x- Single sided barrier
- P- Parapet
- Vertical concrete barrier
- Twin lighting column
- Single lighting column
- Balancing pond
- ▭ Redundant Carriageway and removal
- ▭ Footway/Cycleway
- ▭ TMA boundary
- ▭ Planning application boundary

Rev.	Description
-	Drawn
RJ	Chkd. JMB
SWJ	Apprvd.
28.03.08	Date

Client: PLANNING APPLICATION



Project: **THE MERSEY GATEWAY**

Drawing Title: **GENERAL ARRANGEMENT SHEET 30 OF 46**



20 Nibley Street, Chester, CH1 2HX
 Tel: 01244 31665 Fax: 01244 31660 www.gifford.co.uk
 Scale (cf. A1) Date Drawn
 1:500 March 08 BAH

Dwg. no. **B40274/H/100/30**

This map is reproduced from Ordnance Survey material with the permission of Ordnance Survey on behalf of the Controller of Her Majesty's Stationery Office © Crown copyright. Unauthorised reproduction of this map is prohibited. Licence No. 100120067. Ordnance Survey, 2008.