

PLAN

**NOTES**


- This drawing should only be read in relation to the subject of the title. Other information shown on drawing is to be considered indicative only. Reference should be made to appropriate drawing series for other information.
- Do not scale from this drawing.
- Details of toll booths and canopies to be reserved for subsequent approval.

**Site Plan**

**Key**

- TMA Application boundary
- Planning Application boundary
- Existing Ground
- Fill
- Excavation
- PLANNING DIRECTION

Rev.	Drawn	Chkd.	Apprvd.	Date	Description
1	DJ	JMB	SWJ	28.03.08	PLANNING APPLICATION
A	BAH	SWJ	SWJ	15.05.08	PLANNING APPLICATION Minor amendments to the TMA boundary.
B	BAH	AJR	SWJ	21.05.08	PLANNING APPLICATION Minor amendments to the TMA boundary.

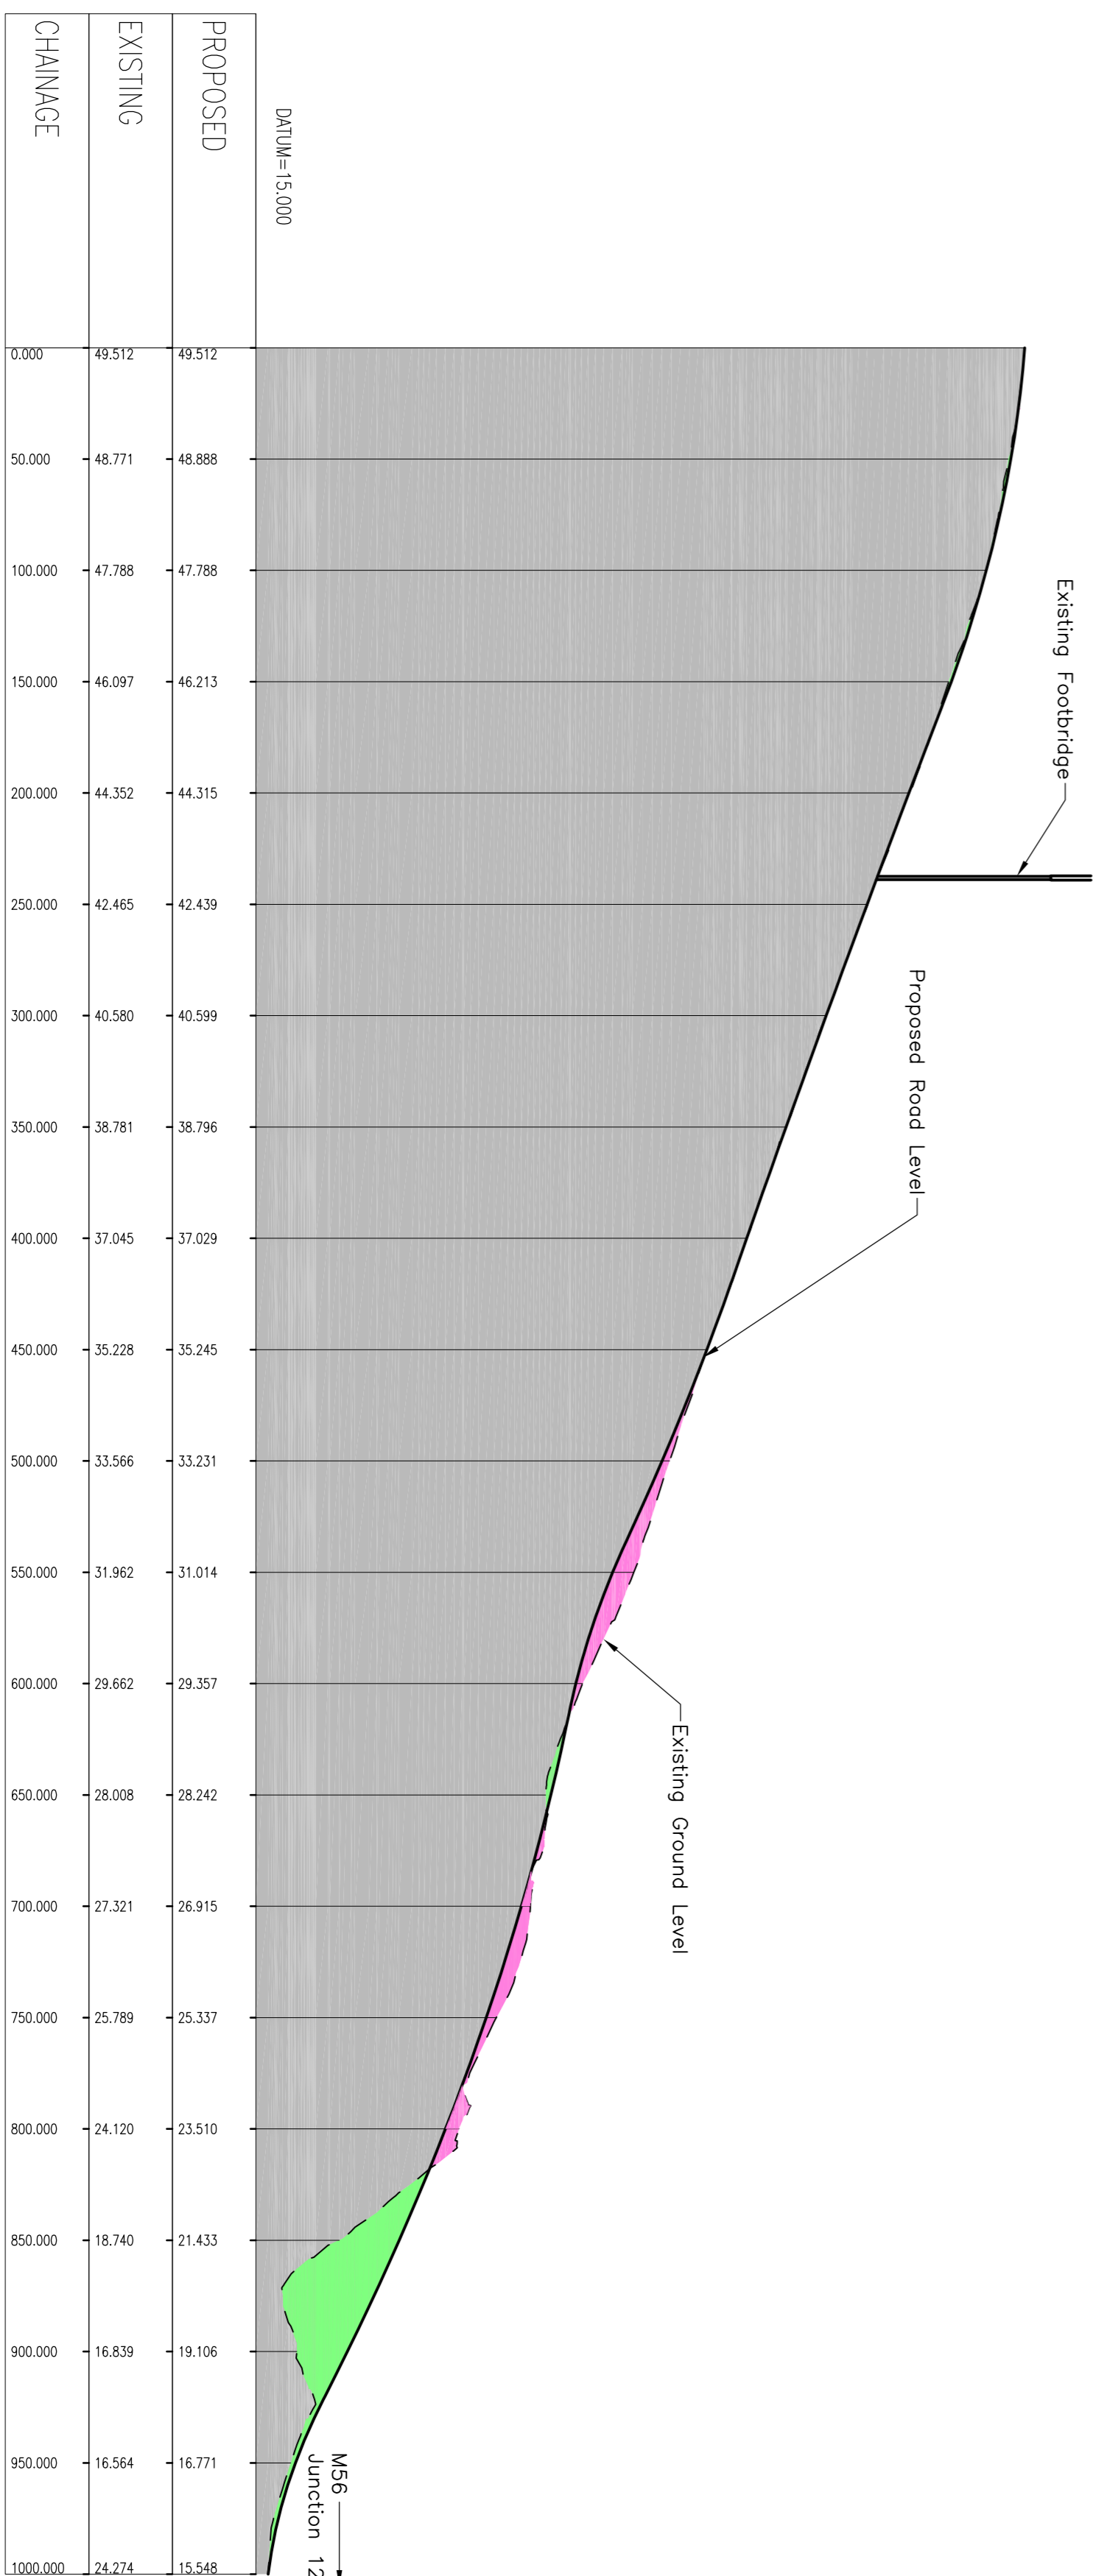

LONG SECTION (WESTON POINT EXPRESSWAY)

This map is reproduced from Ordnance Survey material with the permission of Ordnance Survey on behalf of the Controller of Her Majesty's Stationery Office. Crown copyright. Unauthorised reproduction of this map is prohibited. Ordnance Survey Licence No. 100018562 2007. Warrington Borough Council Licence No. LA079898 2002.

10 0 10 20 50 100mm NATURAL SCALE

**Client**  
Northwest  
REGIONAL DEVELOPMENT AGENCY

**Project**  
THE MERSEY GATEWAY

**Drawing Title**  
GENERAL ARRANGEMENT  
1:2,500 SCALE  
SHEET 9 OF 10

**Dwg. no.**  
1:2500(H) 1:250(V)  
March 08  
BAH

**Rev.**  
B

**20 Nicholas Street, Chester, CH1 2NX**  
Tel: 01244 31955 Fax: 01244 31659 www.gifford.com

**Gifford**

**the mersey gateway**  
A BRIDGE TO PROSPERITY

**ORIGINAL DRAWING SIZE 841 x 594**