



PLAN ON TYPICAL APPROACH SPANS
1:250

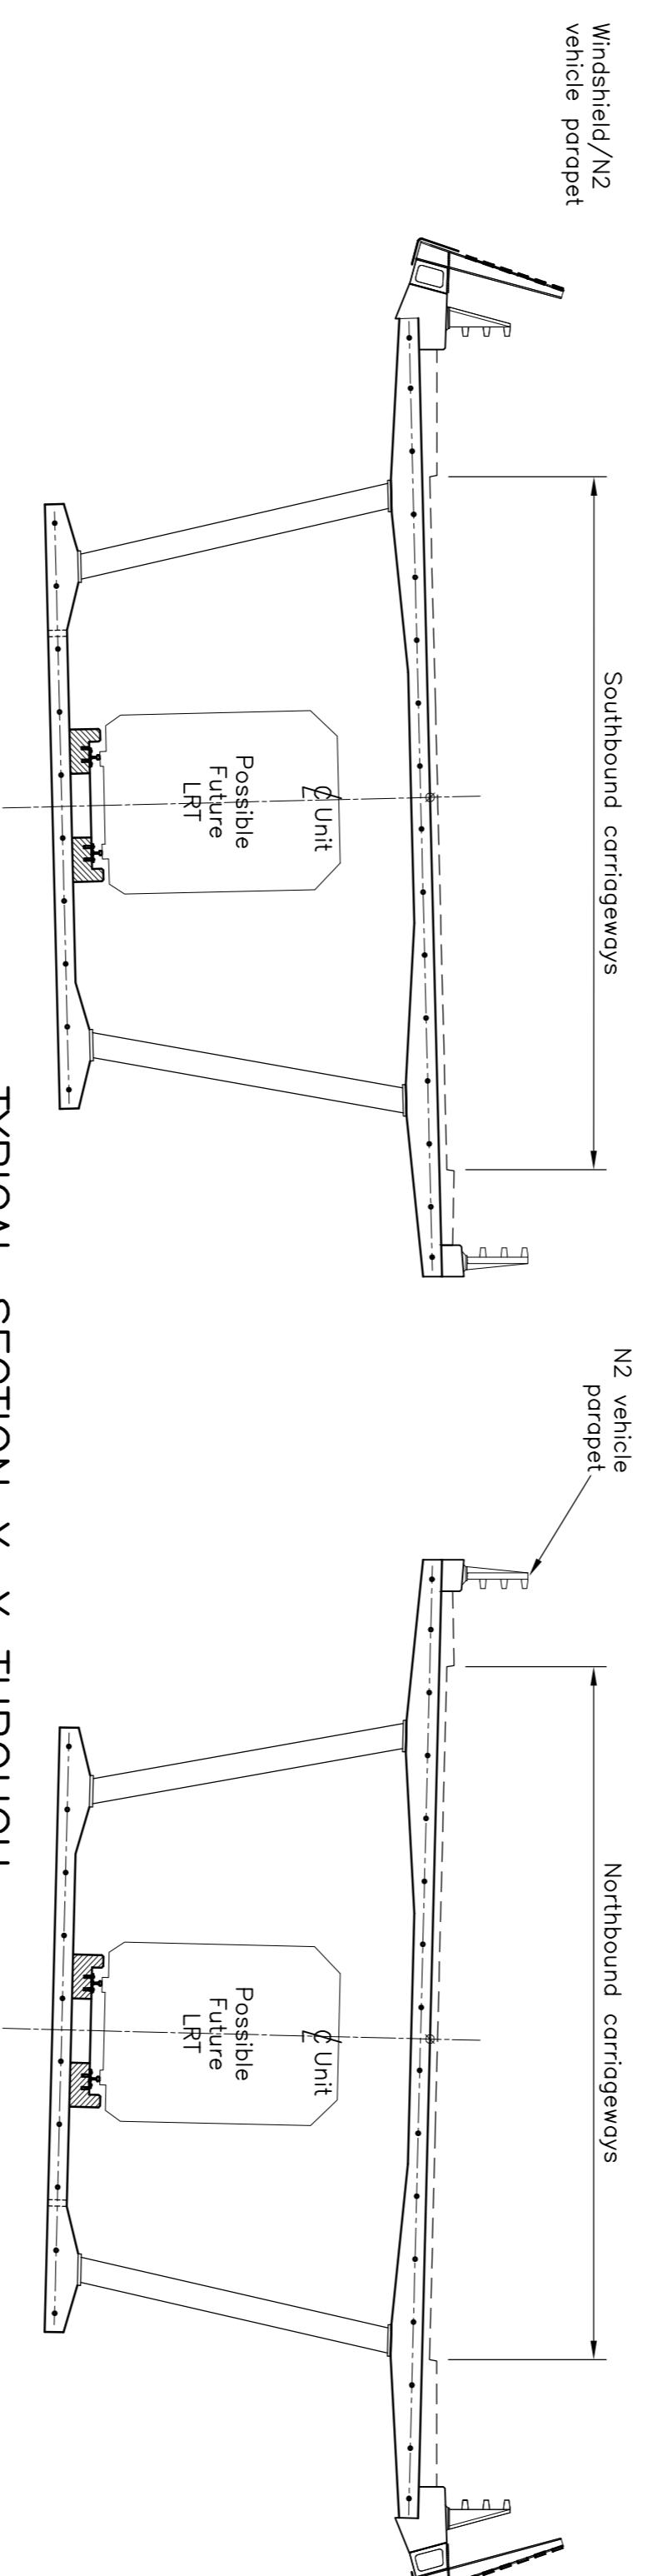

TYPICAL SECTION X-X THROUGH
DECK AT MID SPAN
(Scale 1:100)

Approx 100m span
(16No. deck units)

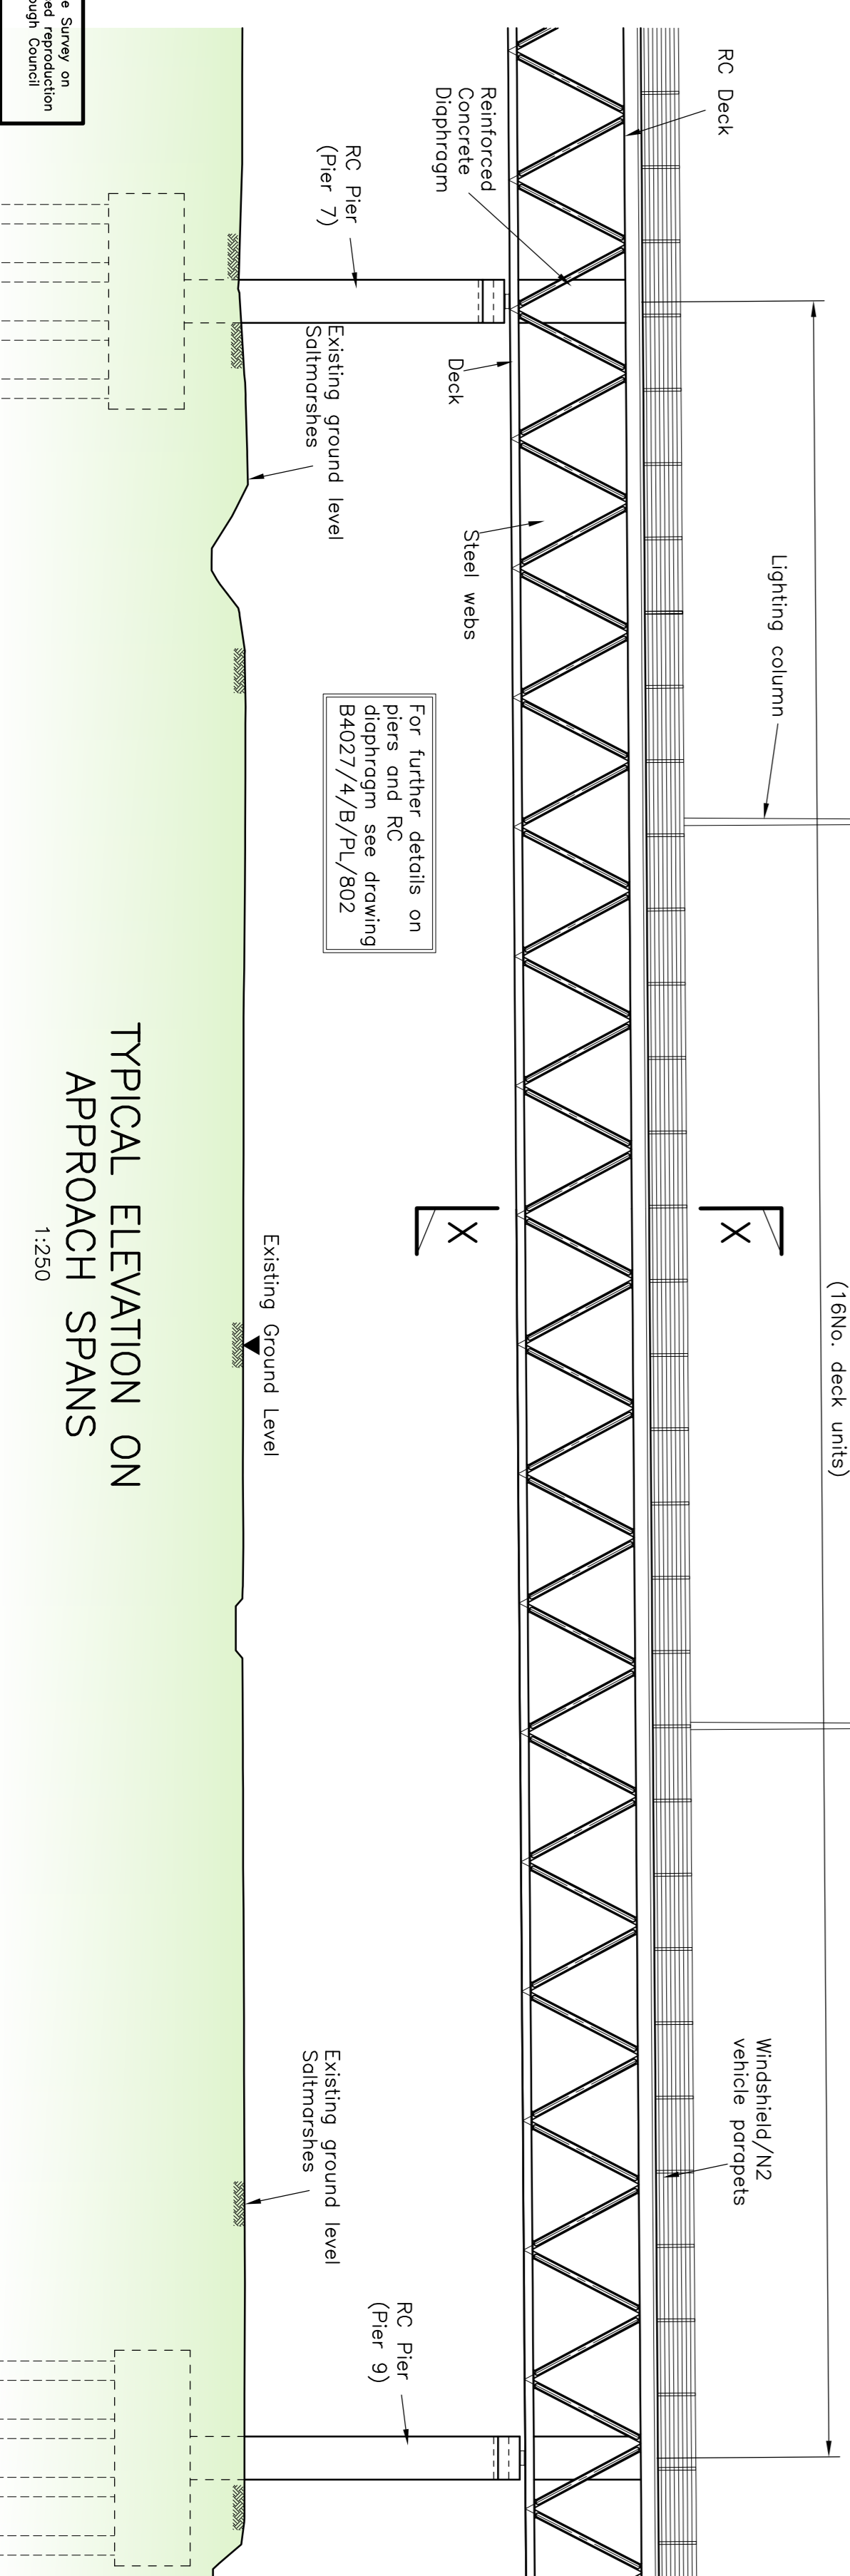

TYPICAL ELEVATION ON
APPROACH SPANS
1:250

NOTES
1. For general notes refer to drawing number B4027/4/B/PL/800

Rev.	Description
1	PLANNING DIRECTION
1	PLANNING DIRECTION
1	PLANNING DIRECTION
1	PLANNING DIRECTION
1	PLANNING DIRECTION

Client: PLANNING DIRECTION

Rev. 15.03.08

Drawn: SWJ

Chkd.: PH

Apprvd: SWJ

Date: 15.03.08

the mersey gateway
A BRIDGE TO PROSPERITY

Northwest
REGIONAL DEVELOPMENT AGENCY

Project:
THE RIVER MERSEY
(MERSEY GATEWAY BRIDGE)
ORDER

Drawing Title:
PLANNING DIRECTION
MERSEY GATEWAY BRIDGE
APPROACH PIERS GENERAL
ARRANGEMENT SHEET 2 OF 4



20 Nicholas Street, Chester, CH1 2NX
Tel: 01244 31955 Fax: 01244 31959 www.gifford.com

Scale (at A1)	Date	Drawn	LL
As Shown	DEC 2007	LL	LL

Dwg. no. B4027/4/B/PL/801

10 0 10 20 50 100mm NATURAL SCALE

This map is reproduced from Ordnance Survey material with the permission of Ordnance Survey on behalf of the Controller of Her Majesty's Stationery Office © Crown copyright. Unauthorised reproduction is prohibited. Licence No. 10001852/2007. Warrington Borough Council Licence No. LA078889/2002