



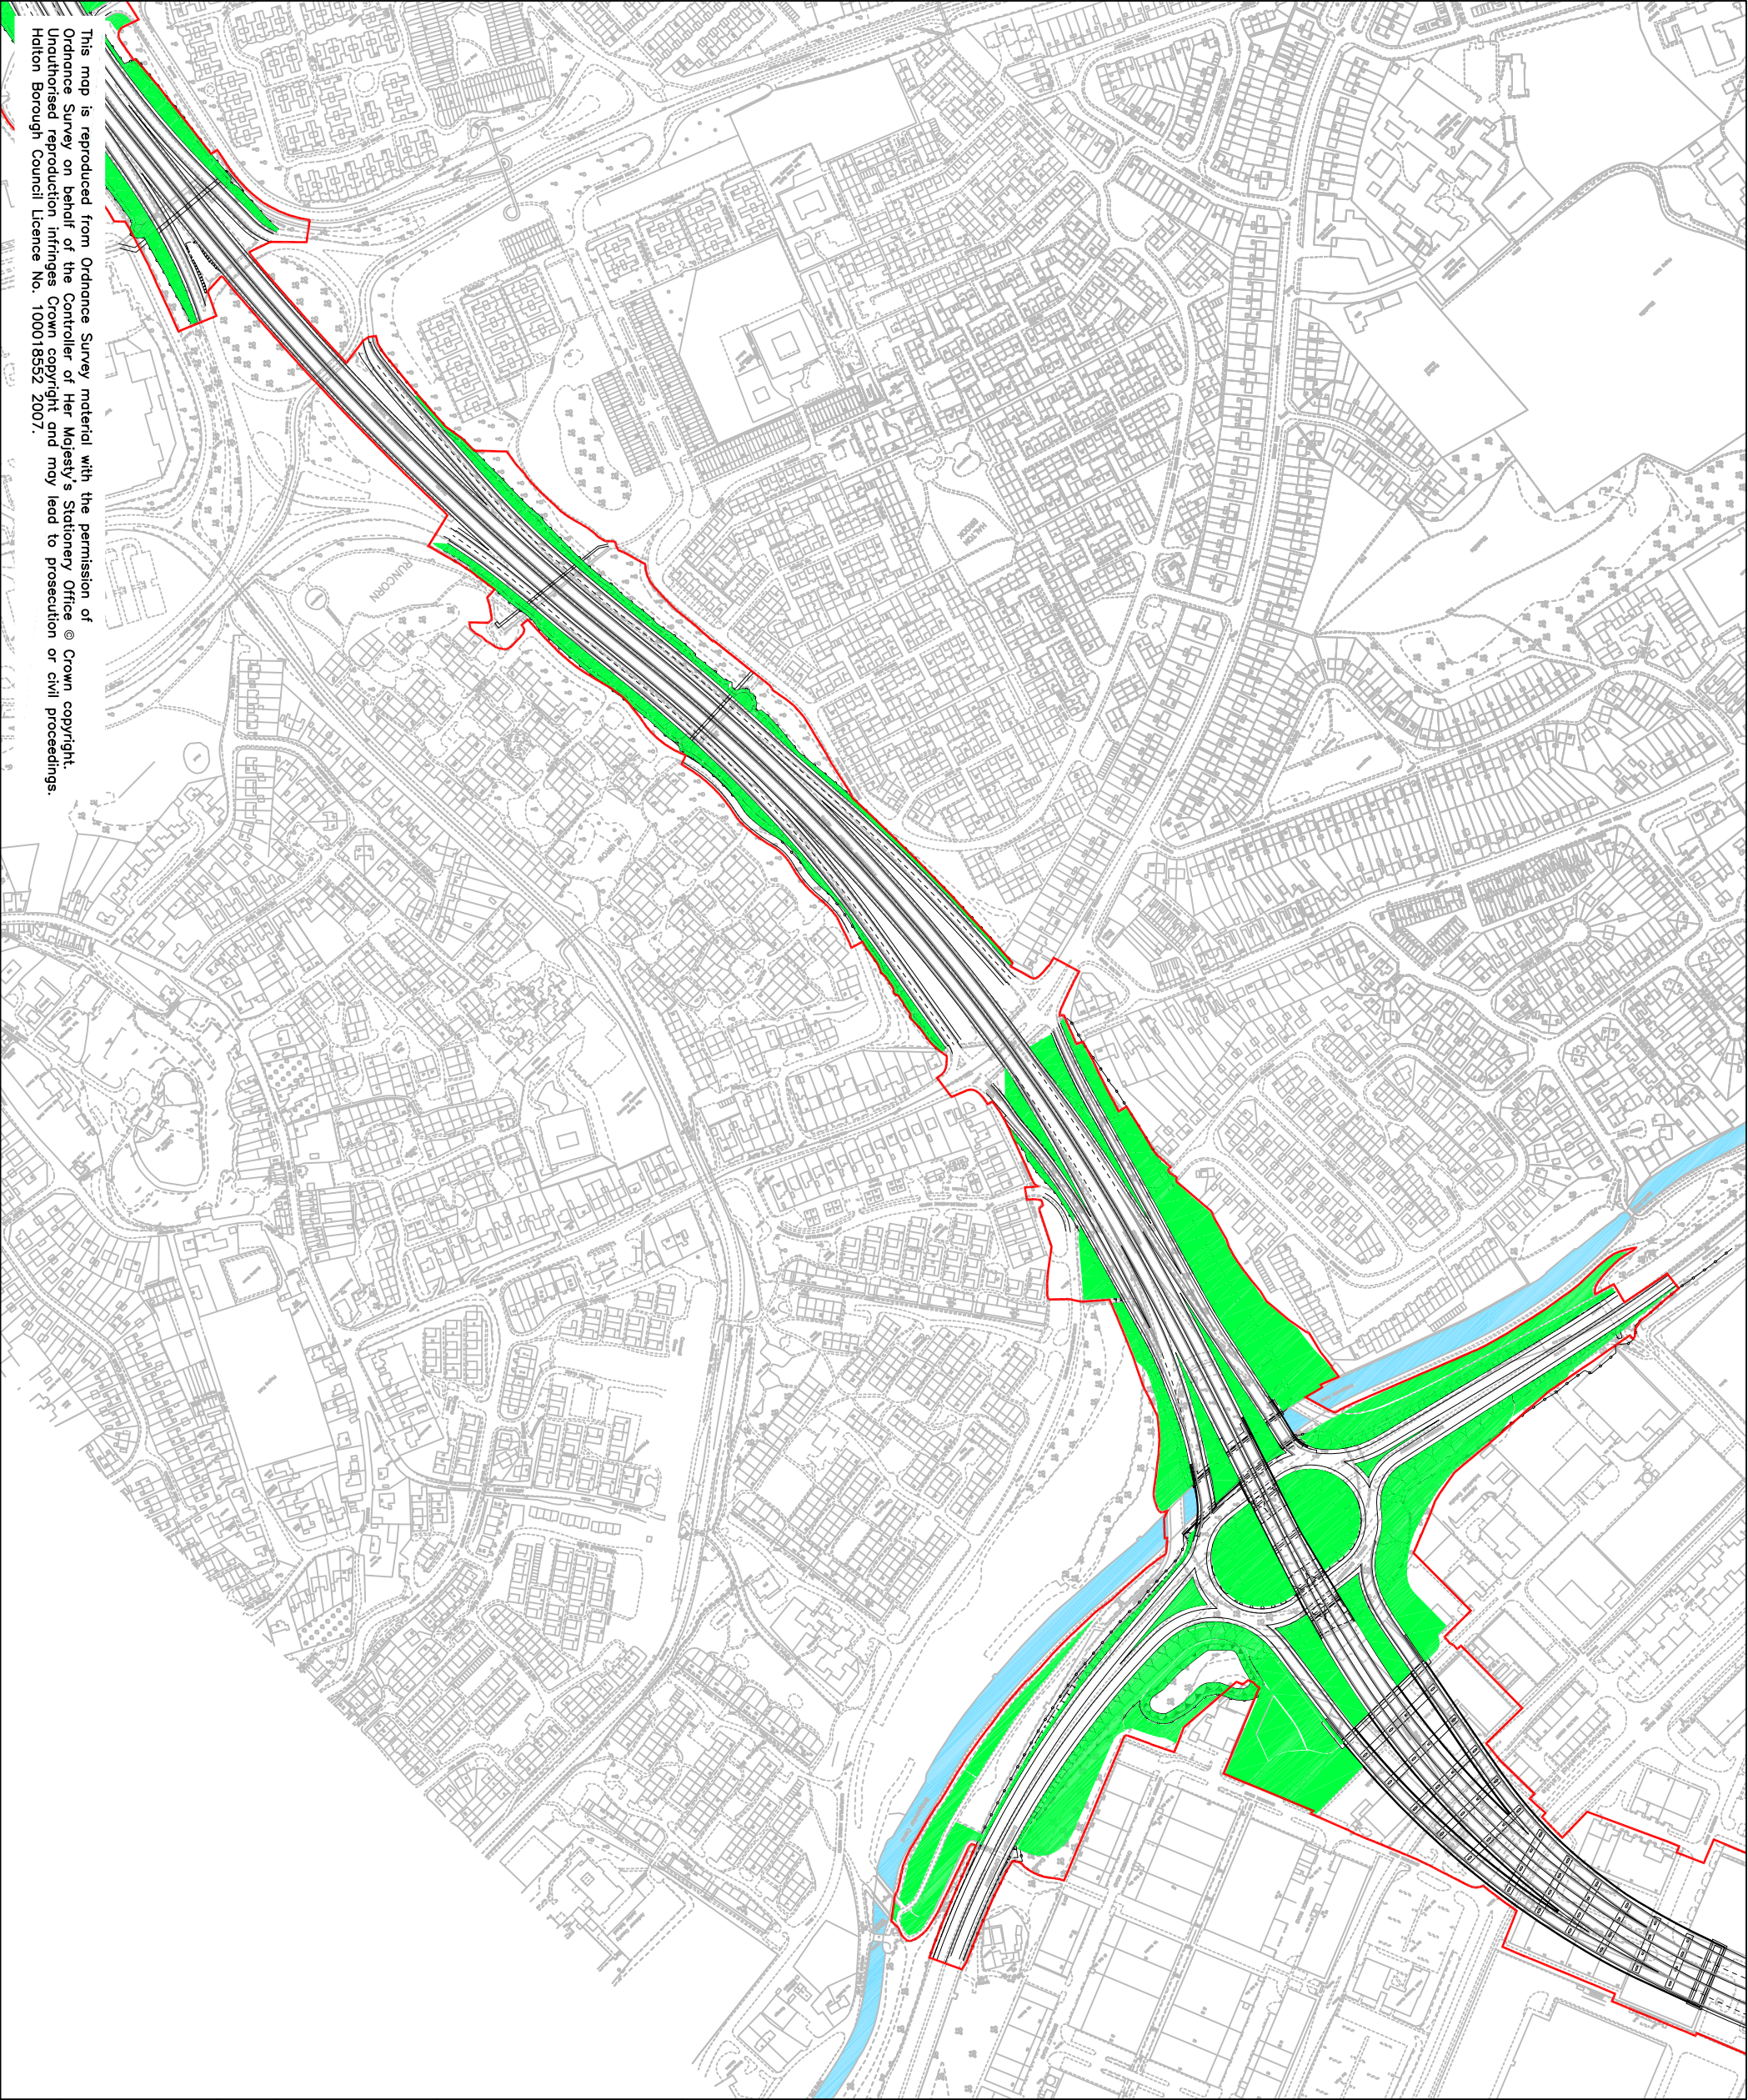

This map is reproduced from Ordnance Survey material with the permission of Ordnance Survey on behalf of the Controller of Her Majesty's Stationery Office © Crown copyright. Unauthorised reproduction infringes Crown copyright and may lead to prosecution or civil proceedings. Halton Borough Council Licence No. 100018552 2007.

NOTES

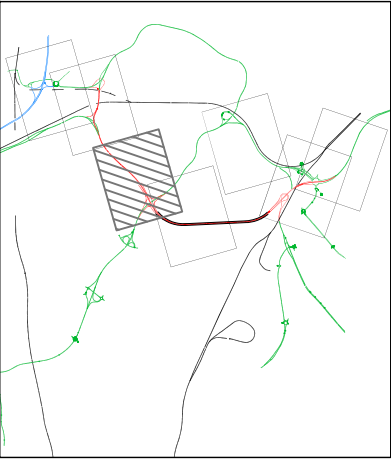

KEY

ENGINEERING LAYOUT

BOUNDARY OF EXTENT OF WORKS
FOR REFERENCE DESIGN SCHEME

LANDSCAPE AREAS



Report Title.

ENVIRONMENTAL
STATEMENT

Report Number.

MG_REP_EIA_007

Figure Title

LANDSCAPE & VISUAL AMENITY
LANDSCAPE REFERENCE DESIGN
(Sheet 4 of 7)

Figure number.

12.6.4