



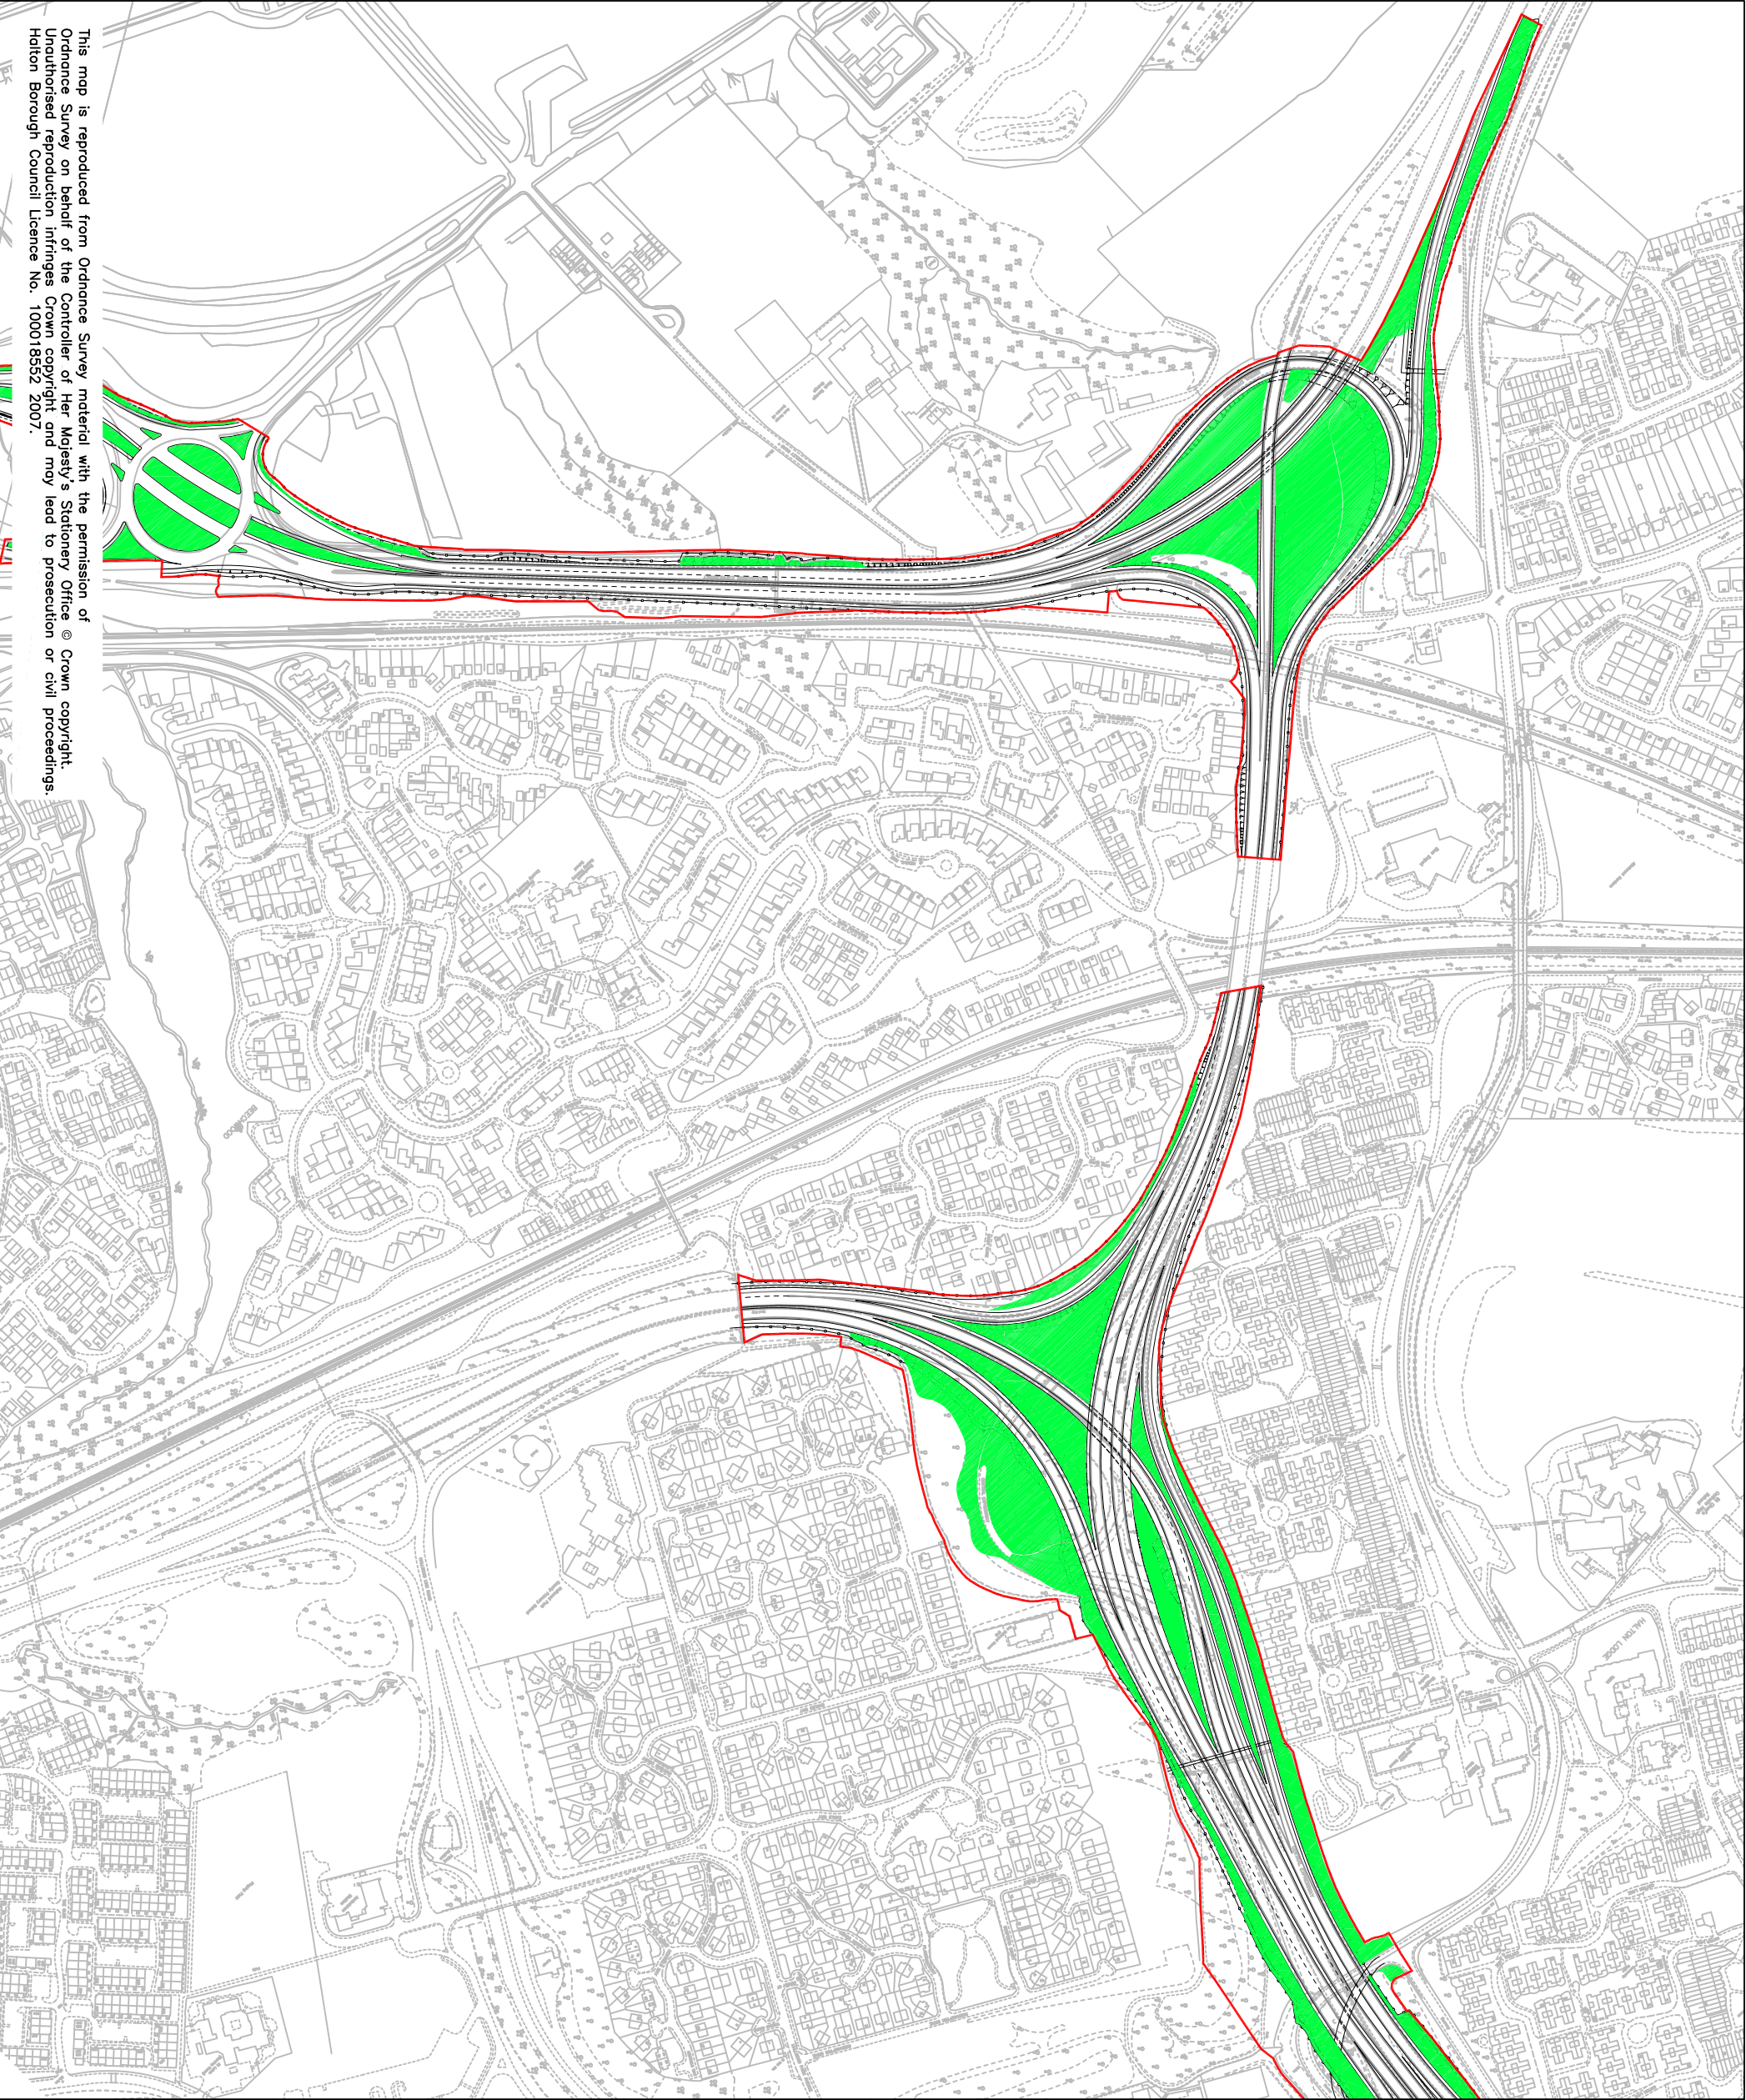

NOTES

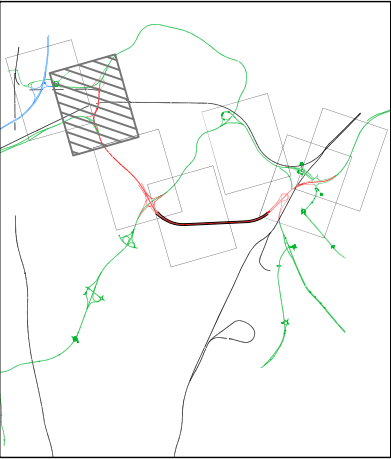

KEY

ENGINEERING LAYOUT

BOUNDARY OF EXTENT OF WORKS
FOR REFERENCE DESIGN SCHEME

LANDSCAPE AREAS



Report Title.

ENVIRONMENTAL
STATEMENT

Report Number.

MG_REP_EIA_007

Figure Title

LANDSCAPE & VISUAL AMENITY
LANDSCAPE REFERENCE DESIGN
(Sheet 5 of 7)

Figure number.

12.6.5

This map is reproduced from Ordnance Survey material with the permission of
Ordnance Survey on behalf of the Controller of Her Majesty's Stationery Office © Crown copyright.
Unauthorised reproduction infringes Crown copyright and may lead to prosecution or civil proceedings.
Holtan Borough Council Licence No. 100018552 2007.