



PLAN ON TYPICAL APPROACH SPANS  
1:250

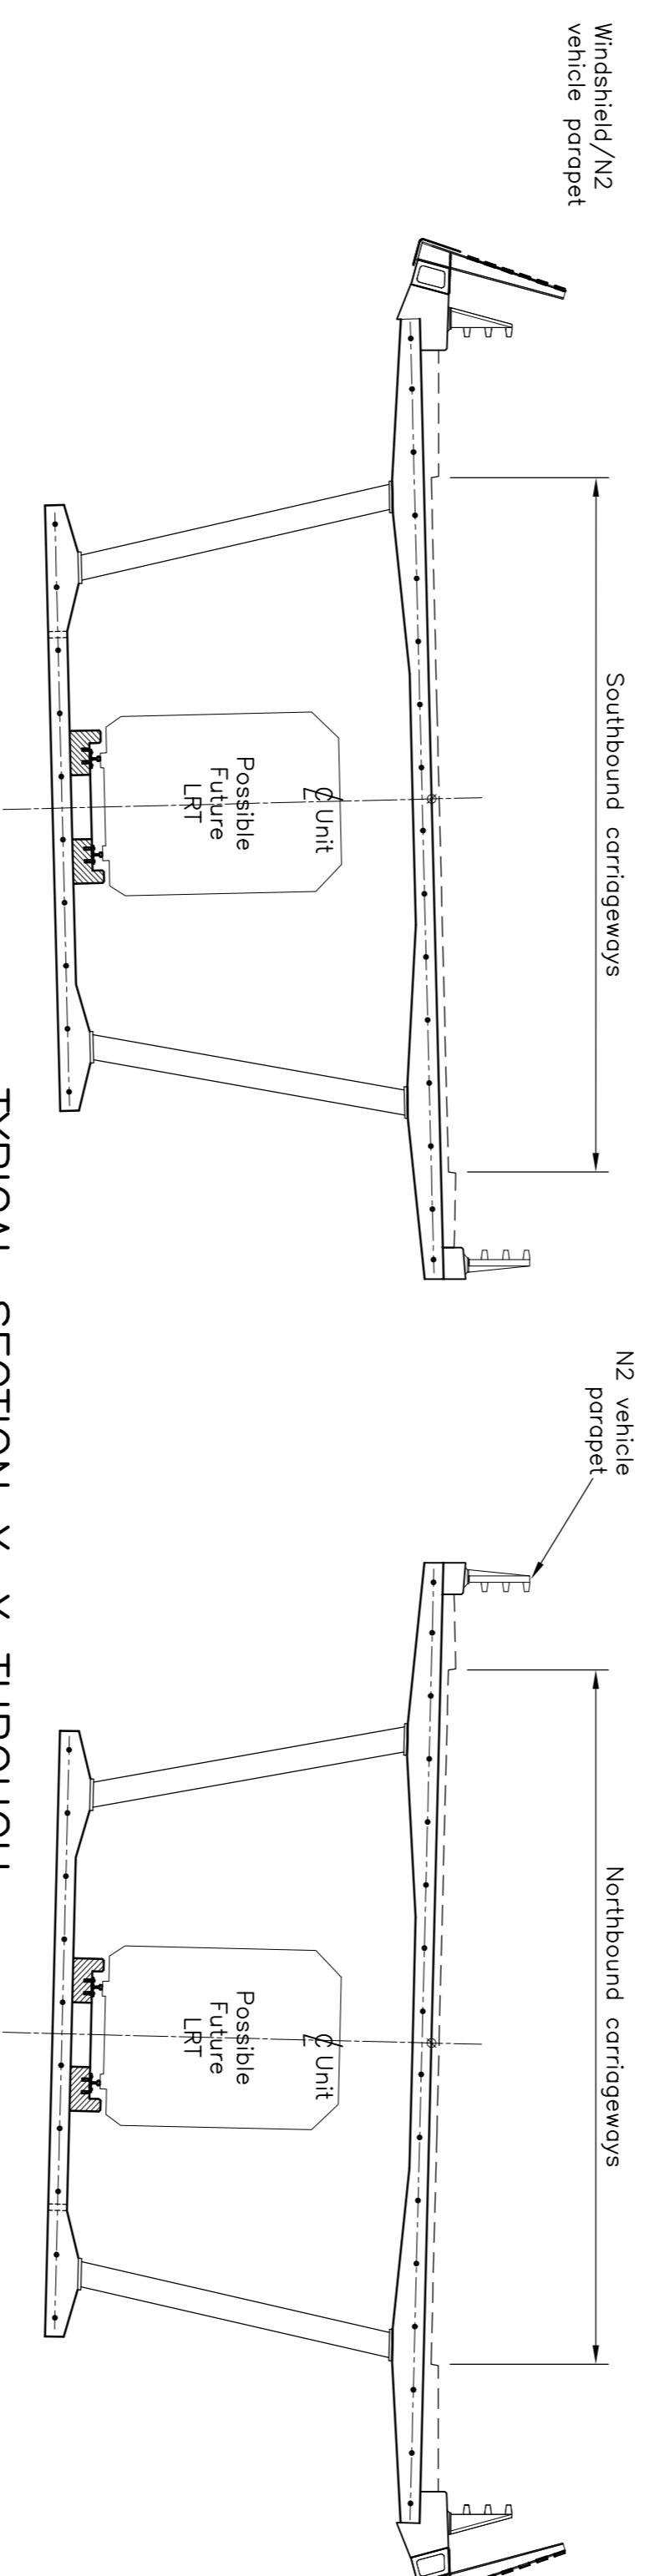

TYPICAL SECTION X-X THROUGH  
DECK AT MID SPAN  
(Scale 1:100)  
Approx. 100m span  
(16no. deck units)

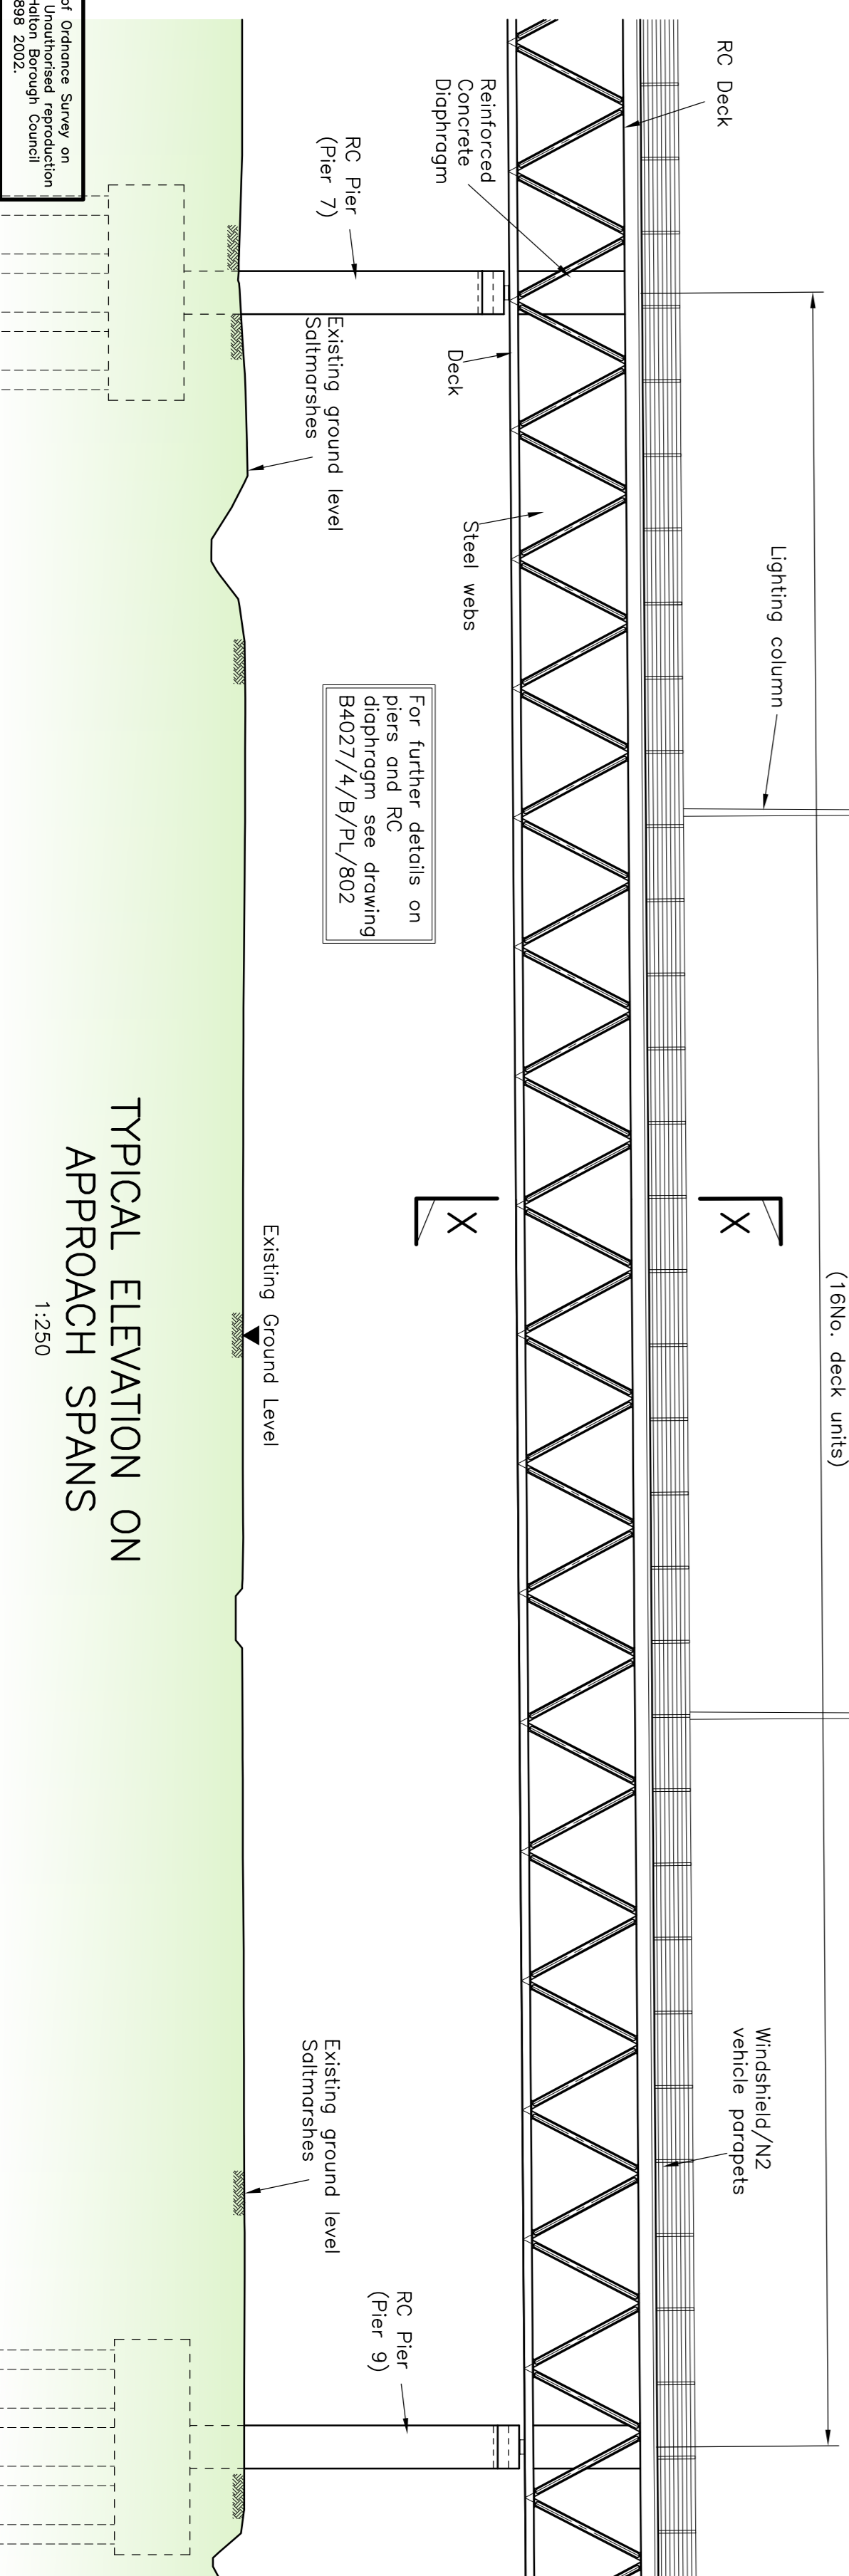

TYPICAL ELEVATION ON  
APPROACH SPANS  
1:250

NOTES  
1. For general notes refer to drawing number B4027/4/B/PL/800

PLANNING APPLICATION

Rev.	Description
1	
LL	
PH	
SWJ	
15.03.08	



Project  
THE MERSEY GATEWAY

Drawing Title  
MERSEY GATEWAY BRIDGE  
APPROACH PIERS  
GENERAL ARRANGEMENT  
PLANNING SHEET 2 OF 4

Gifford

20 Nicholas Street, Chester, CH1 2NX Tel: 01244 31985 Fax: 01244 31659 www.gifford.com	Scale (at A1) As Shown	Date DEC 2007	Drawn LL
---	---------------------------	------------------	-------------

Dwg no. B4027/4/B/PL/801	Rev. -
-----------------------------	-----------

ORIGINAL DRAWING SIZE 841 x 594

This map is reproduced from Ordnance Survey material with the permission of Ordnance Survey on behalf of the Controller of Her Majesty's Stationery Office copyright. Unauthorised reproduction of this map in any form or by any means without the permission in writing from Ordnance Survey is prohibited. Licence No. 100018542 2007. Warrington Borough Council Licence No. LA073889 2002

10 0 10 20 50  
100mm NATURAL SCALE