



PLAN

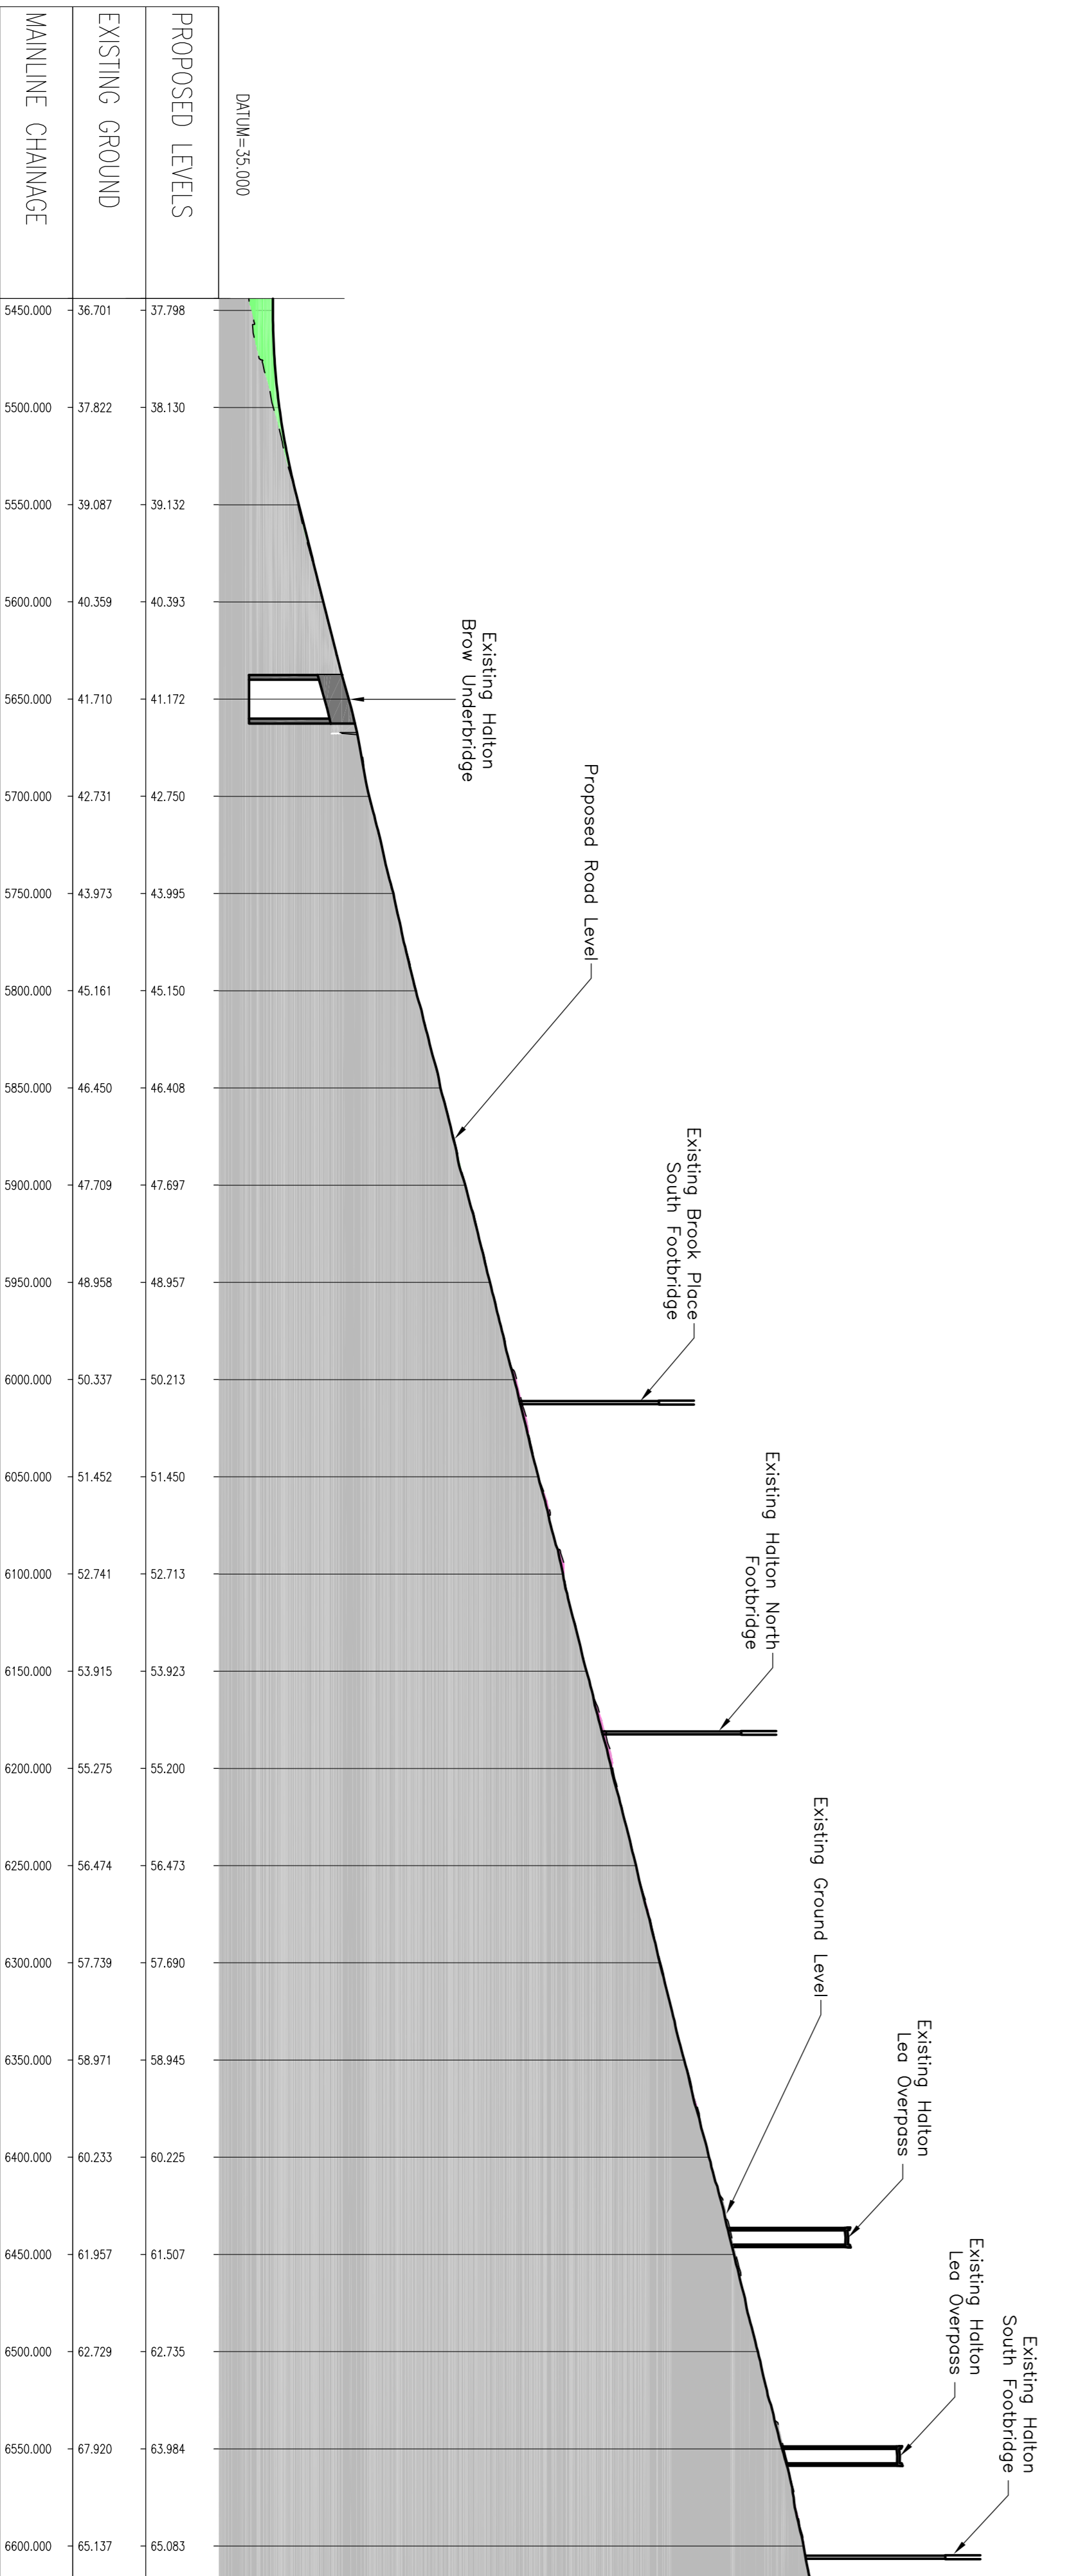

LONG SECTION

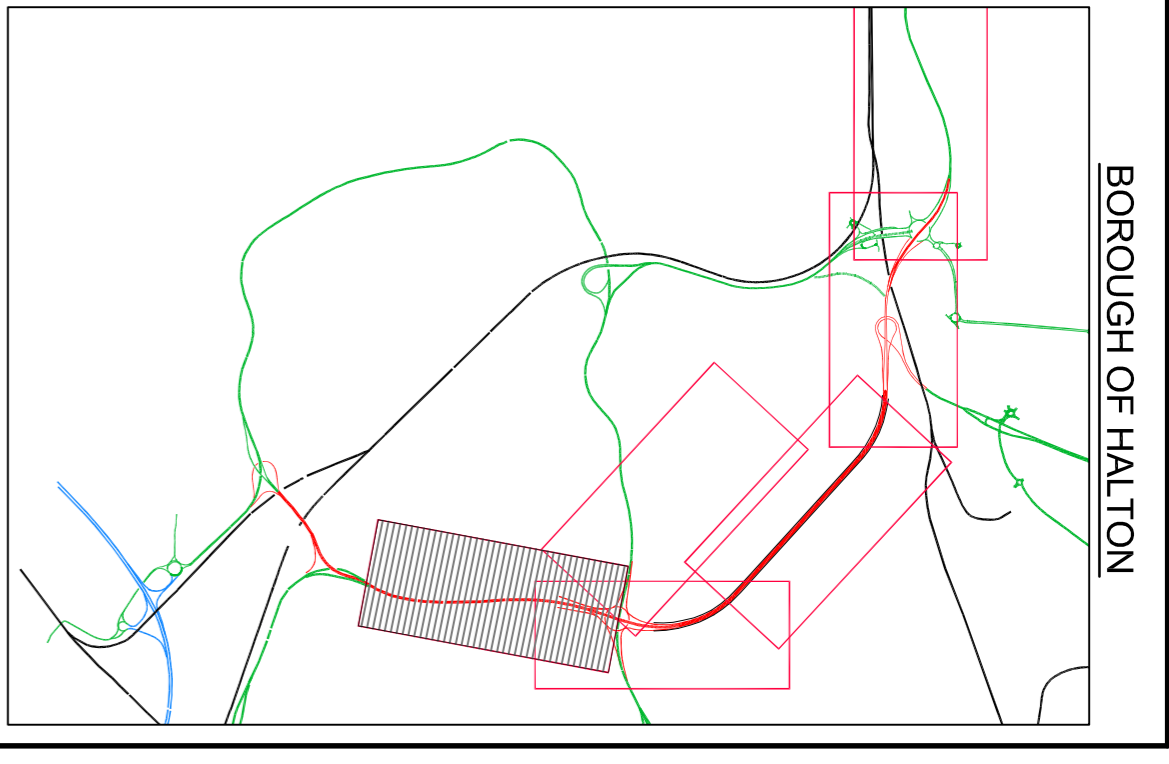

BOROUGH OF HALTON

1. This drawing should only be read in relation to the subject of the title. Other information shown on drawing is to be considered indicative only. Reference should be made to appropriate drawing series for other information.
2. Do not scale from this drawing.
3. Details of toll booths and canopies to be reserved for subsequent approval.

Key

- TMA Application boundary
- Planning Application boundary
- Existing Ground
- Fill
- Excavation

PLANNING DIRECTION

Rev.	Drawn	Chkd.	Apprvd	Date	Description
1	DJ	JMB	SWJ	28.03.08	PLANNING APPLICATION
A	BAH	SWJ	SWJ	15.05.08	PLANNING APPLICATION Amendments.
B	BAH	AJR	SWJ	21.05.08	PLANNING APPLICATION Amendments.



Project  
**THE RIVER MERSEY  
 (MERSEY GATEWAY BRIDGE)  
 ORDER**

Drawing Title  
**PLANNING DIRECTION  
 GENERAL ARRANGEMENT  
 1:2,500 SCALE  
 SHEET 7 OF 7**



20 Nicholas Street, Chester, CH1 2NX  
 Tel: 01244 31985 Fax: 01244 31650 www.gifford.com  
 Scale (at A1) Date Drawn  
 1:2500(H) 1:250(V) March 08 BAH

Dwg no. **B4027/4/H/100/206** Rev. **B**

10 0 10 20 50 100mm NATURAL SCALE

ORIGINAL DRAWING SIZE 841 x 594

This map is reproduced from Ordnance Survey material with the permission of Ordnance Survey on behalf of the Controller of Her Majesty's Stationery Office. Copyright, Unauthorised reproduction of this map is prohibited. Ordnance Survey Licence No. 100018502 2007. Warrington Borough Council Licence No. LA078888 2002.