


NOTES

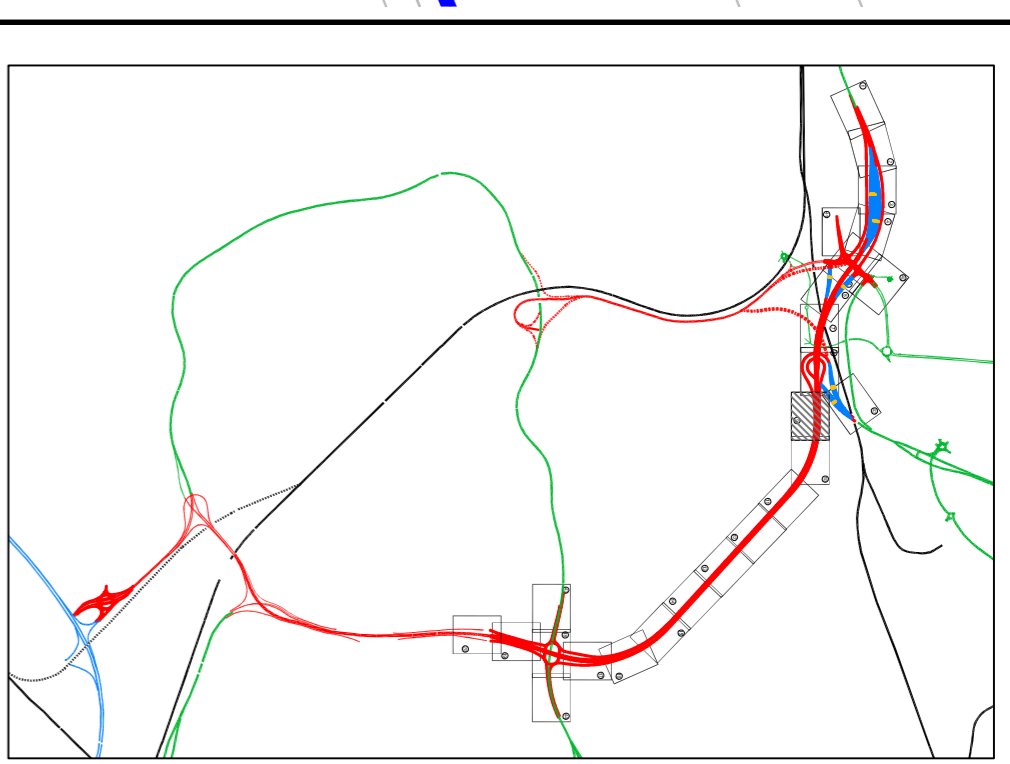

1. This drawing should only be read in relation to the subject of the title. Other information shown on drawing is to be considered indicative only. Reference should be made to appropriate drawing series for other information.

- Do not scale from this drawing.
- Balancing pond details to be confirmed.
- Extent of embankments are indicative only.

Legend

	Boundary fencing
	Single sided barrier
	Parapet
	Vertical concrete barrier
	Twin lighting column
	Single lighting column
	Balancing pond and removal
	Redundant Carrageway
	Footway/Cycleway
	TMA boundary
	Planning application boundary

PLANNING DIRECTION

	Footway/Cycleway
	TMA boundary
	Planning application boundary

the mersey gateway

 A BRIDGE TO PROSPERITY

Northwest

 REGIONAL DEVELOPMENT AGENCY


Project
**THE RIVER MERSEY
 (MERSEY GATEWAY BRIDGE)
 ORDER**

Drawing Title
**PLANNING DIRECTION
 GENERAL ARRANGEMENT
 SHEET 9 OF 25**

Gifford

20 Nicholas Street, Chester, CH1 2NX
 Tel: 01244 317855 Fax: 01244 318550 www.gifford.com

Dwg no.	Rev.
B40274/H/100 /09	-
Scale (at A1)	Date
1:500	March 08
Drawn	BAH

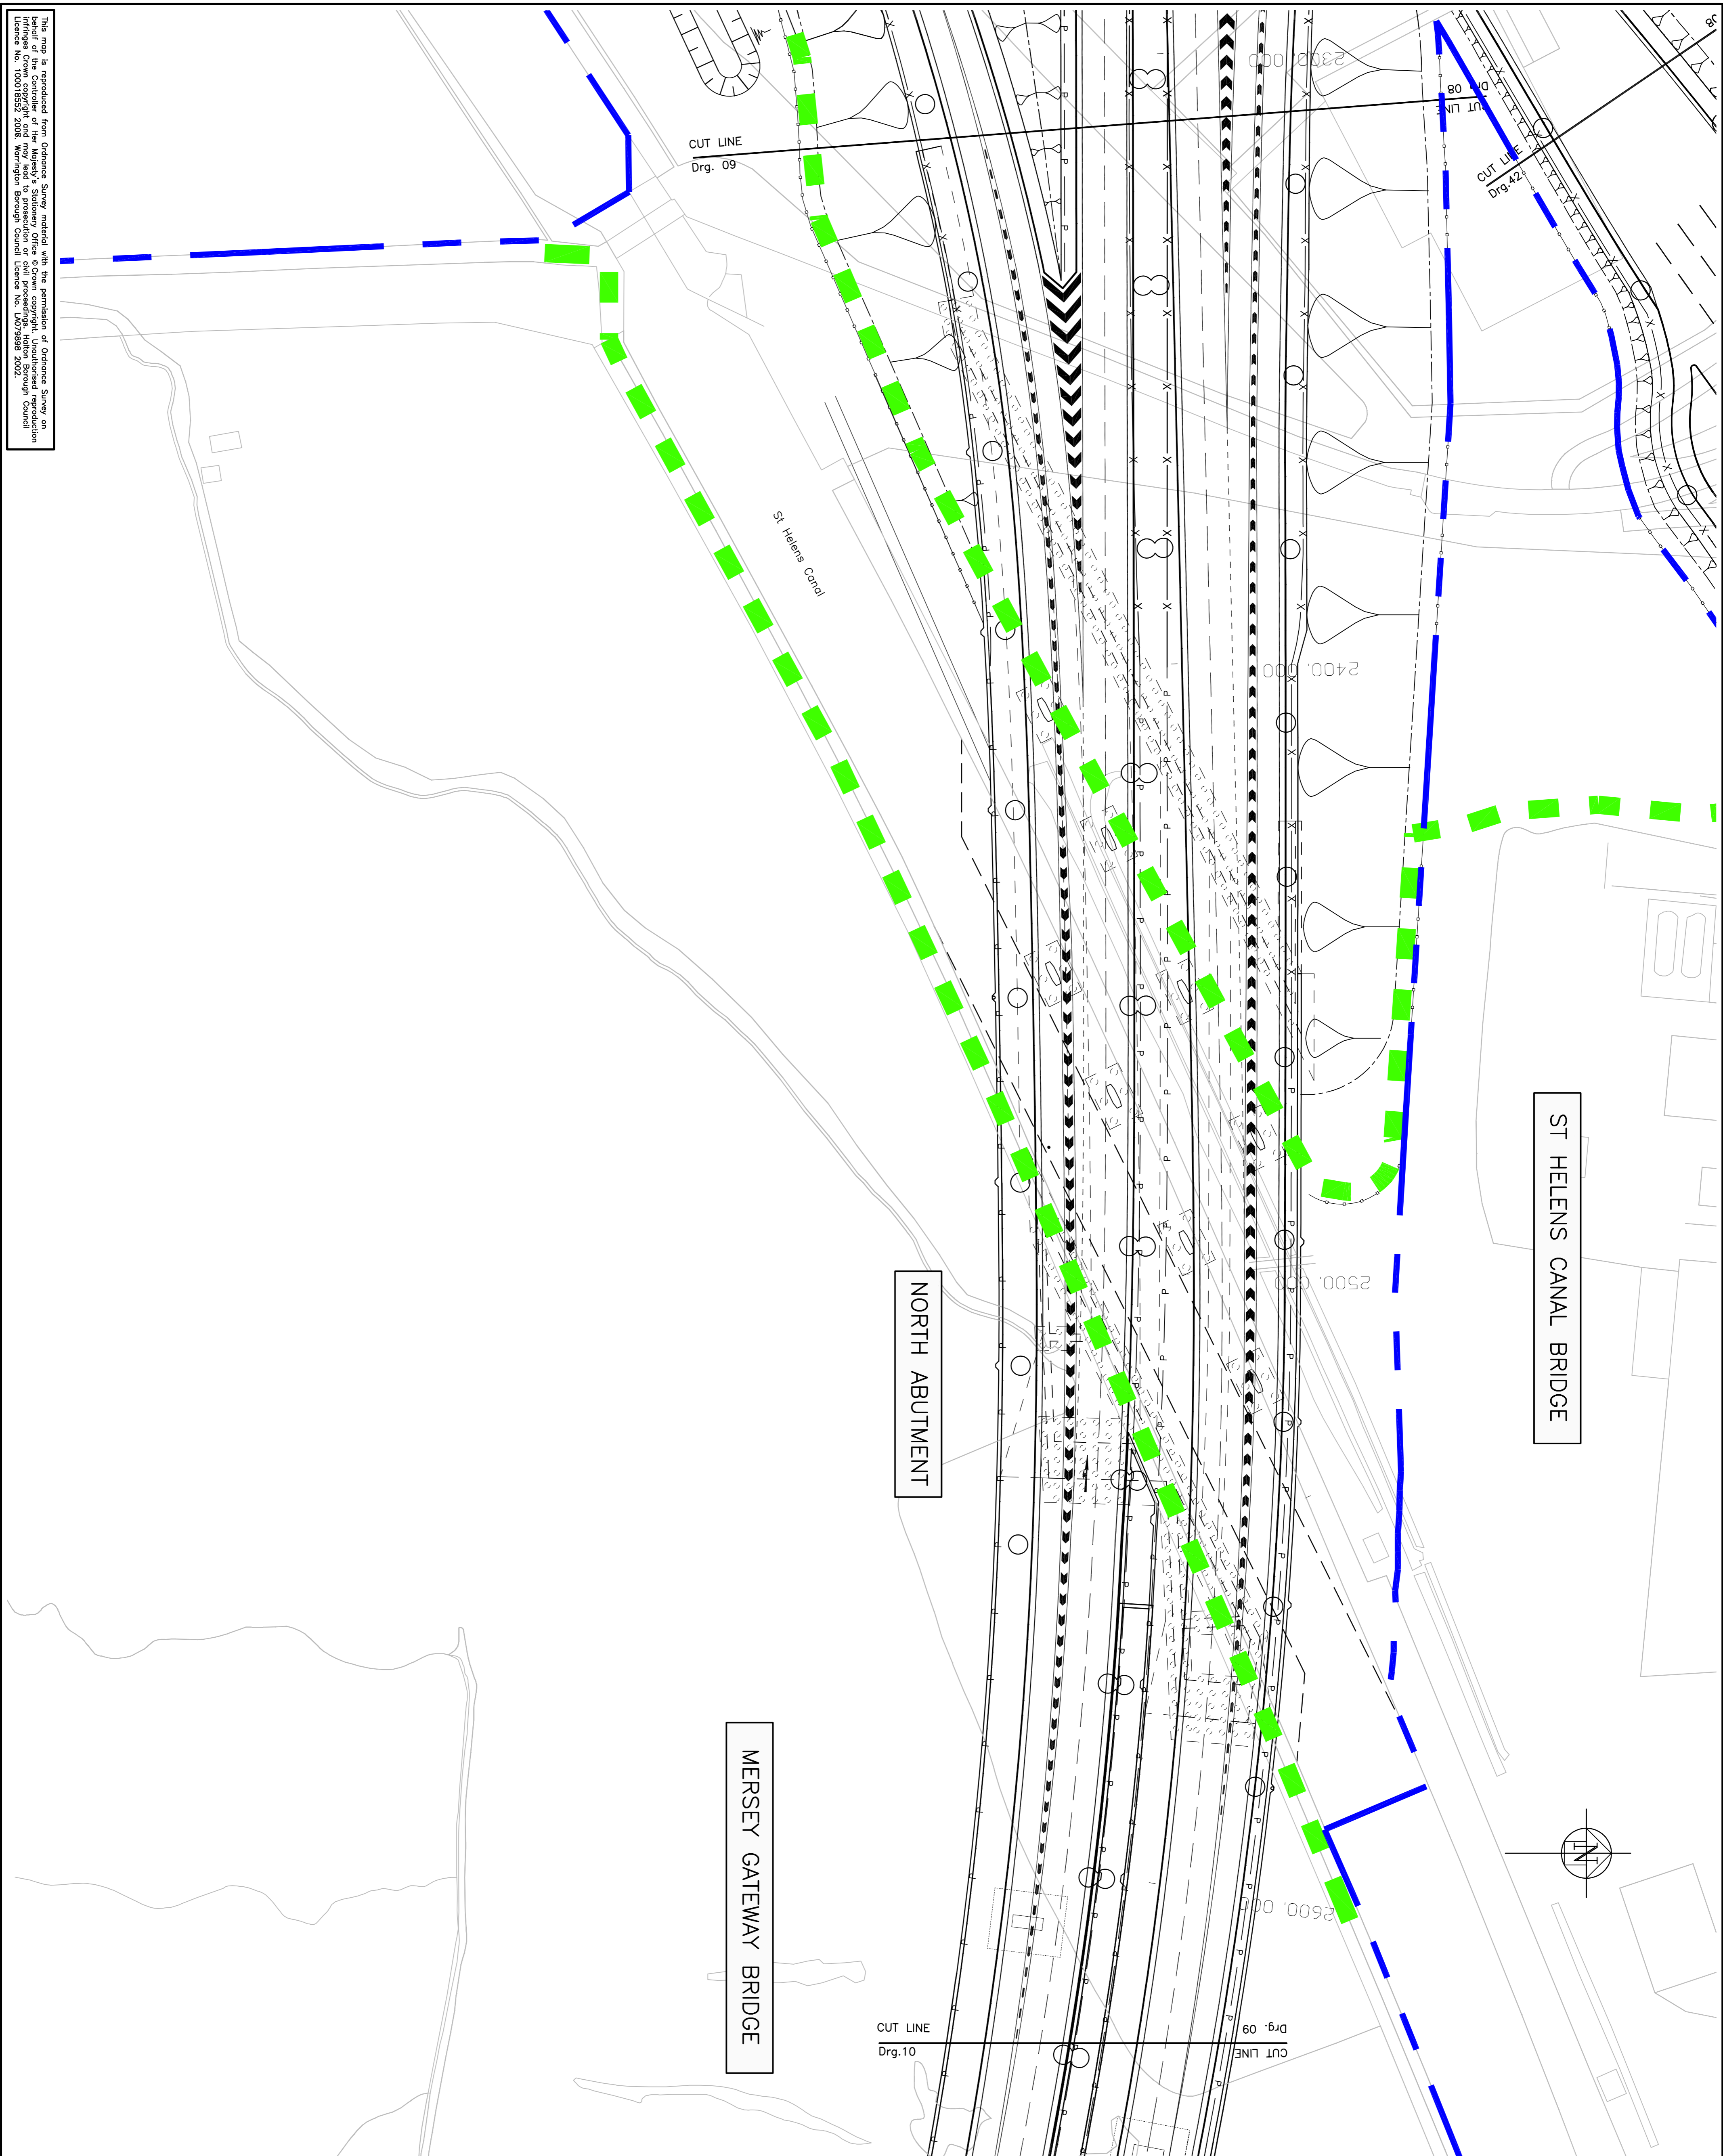

10 0 10 20 50 100mm NATURAL SCALE

This map is reproduced from Ordnance Survey material with the permission of Ordnance Survey on behalf of the Controller of Her Majesty's Stationery Office copyright. Unauthorised reproduction of this map in any form or by any means without the permission in writing from Ordnance Survey is prohibited. Licence No. 100018542 2008. Warrington Borough Council Licence No. LA078889 2002.