


MERSEY GATEWAY BRIDGE NORTH APPROACH VIADUCT

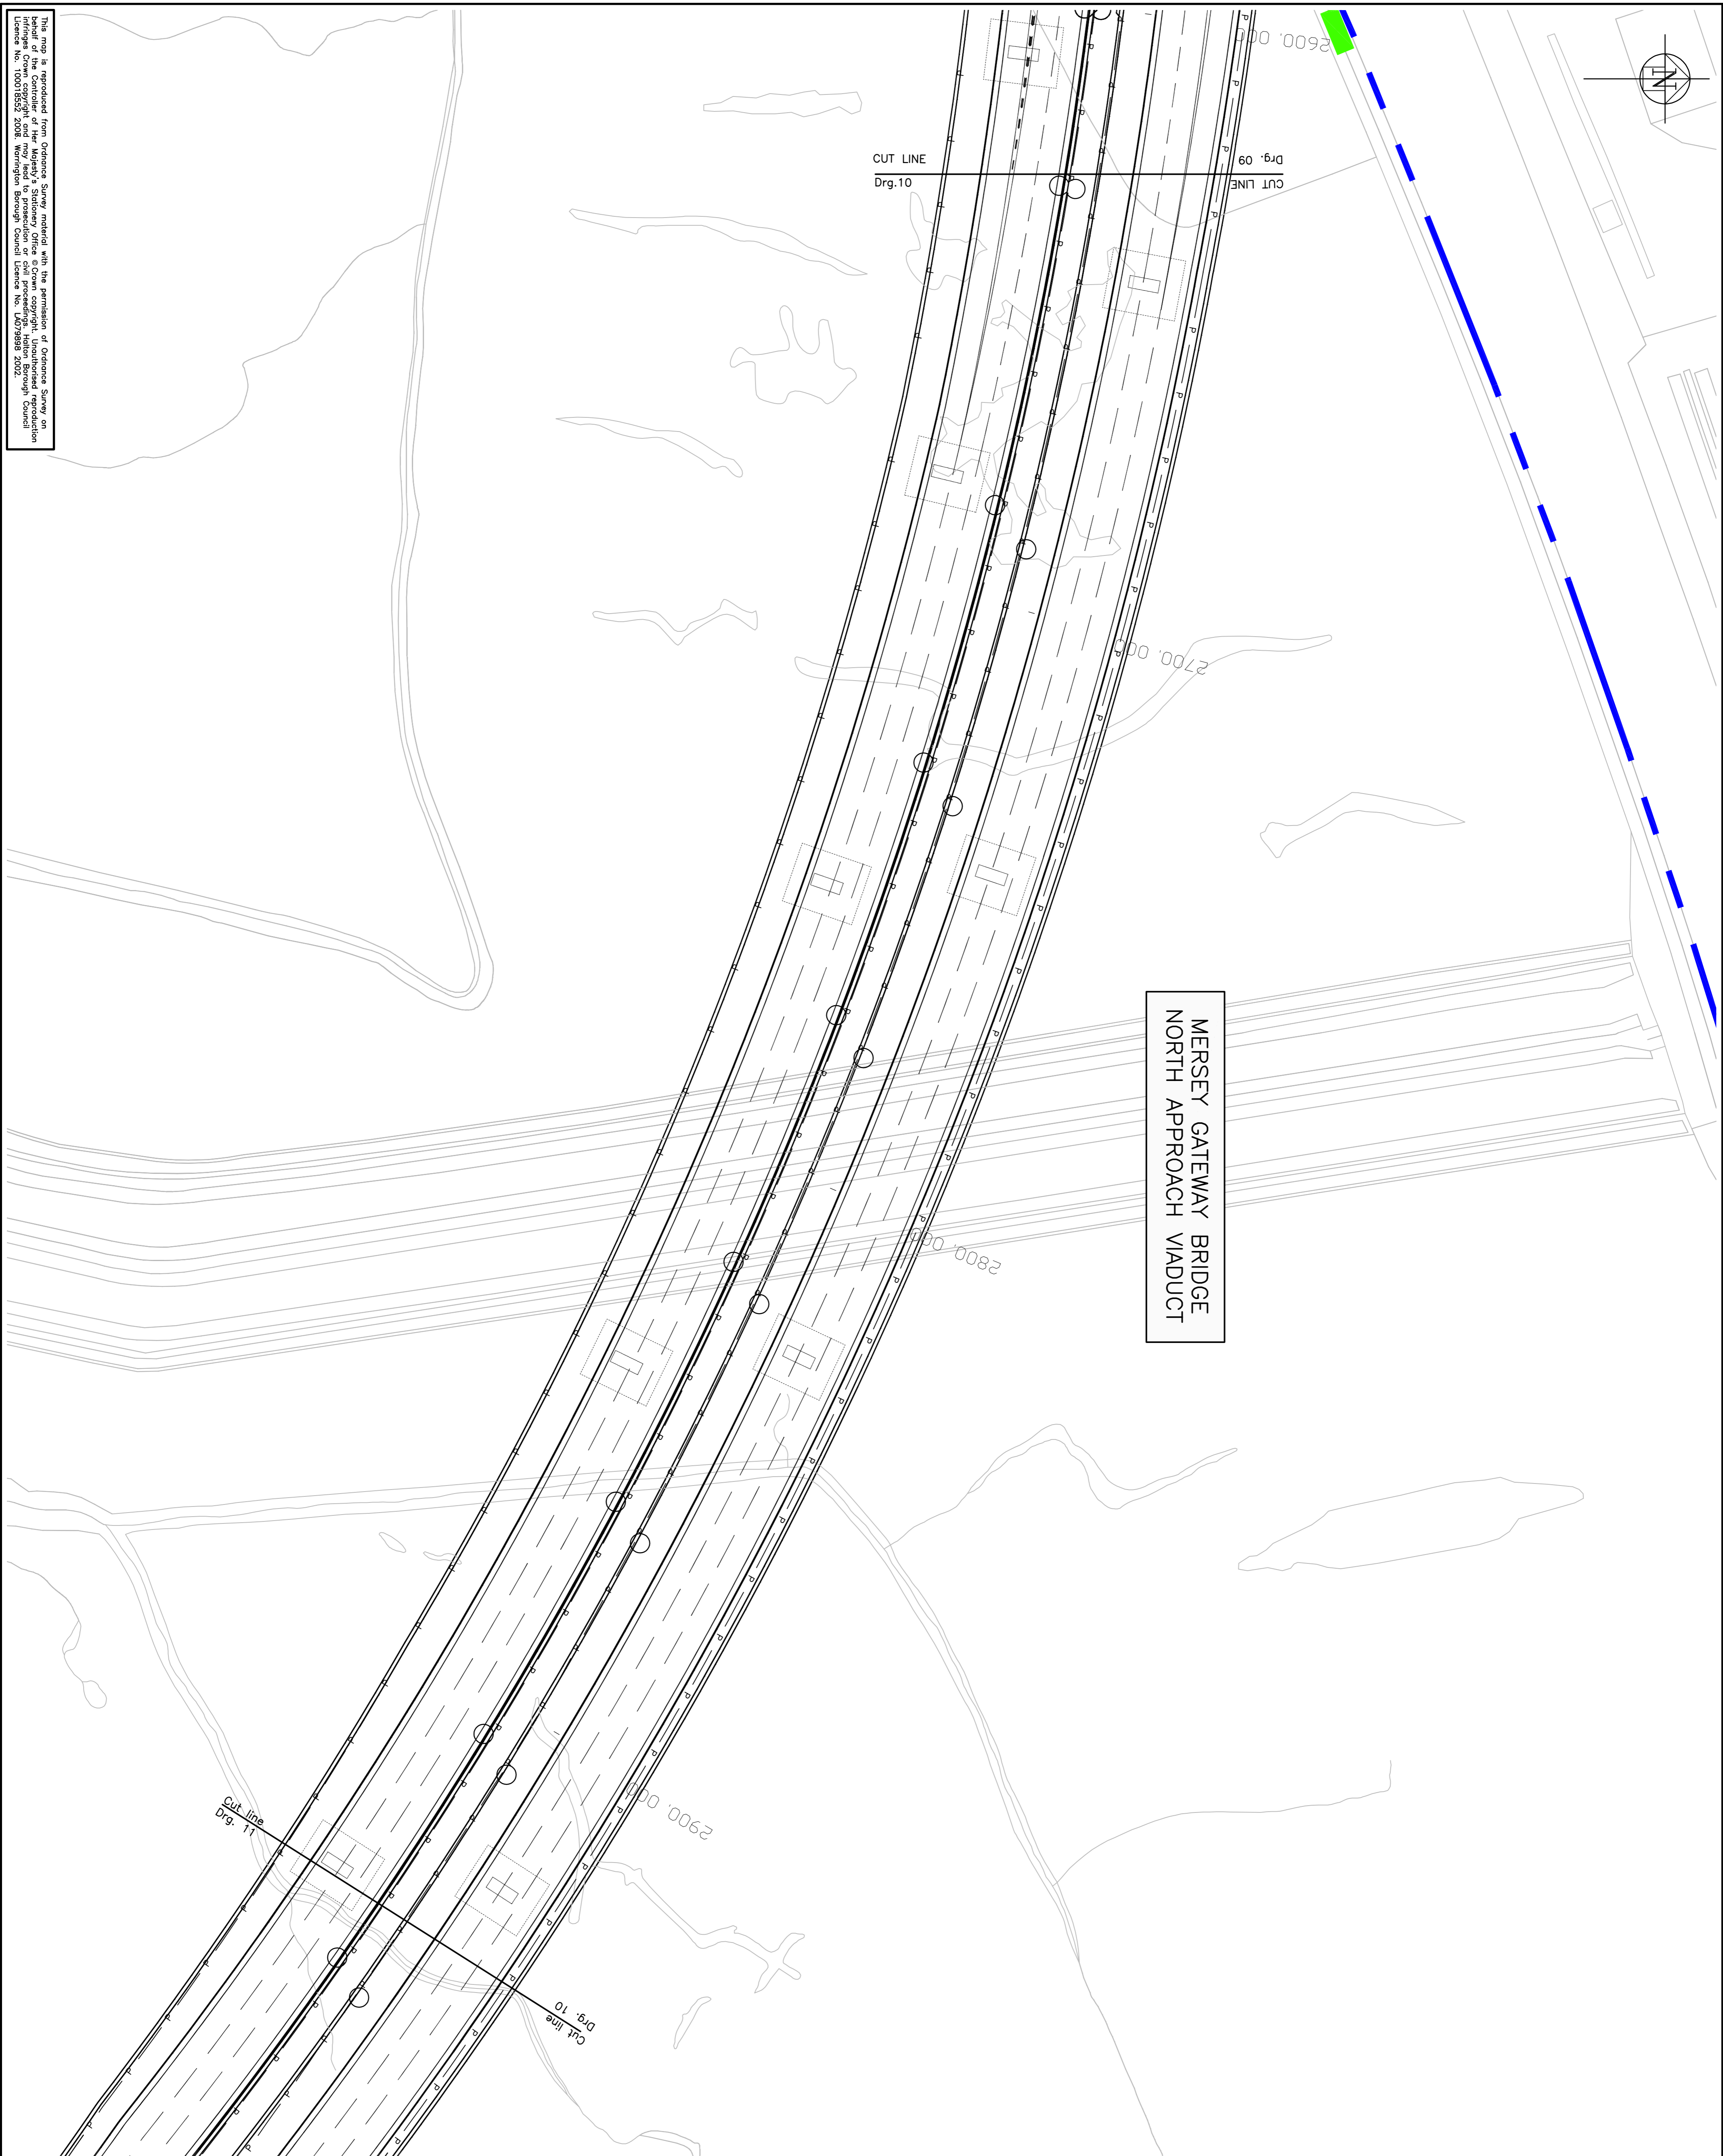

NOTES



1. This drawing should only be read in relation to the subject of the title. Other information shown on drawing is to be considered indicative only. Reference should be made to appropriate drawing series for other information.
2. Do not scale from this drawing.
3. Balancing pond details to be confirmed.
4. Extent of embankments are indicative only.

Legend

- Boundary fencing
- Single sided barrier
- Parapet
- Vertical concrete barrier
- Twin lighting column
- Single lighting column
- Balancing pond
- Redundant Corrigeway and removal
- Footway/Cycleway
- TMA boundary
- Planning application boundary

Rev.	Description
1	PLANNING DIRECTION
2	PLANNING DIRECTION

Client	Rev.	Drawn	Chkd.	Apprvd	Date
		BAH	JMB	SWJ	16.05.08



Project
**THE RIVER MERSEY
 (MERSEY GATEWAY BRIDGE)
 ORDER**

Drawing Title
**PLANNING DIRECTION
 GENERAL ARRANGEMENT
 SHEET 10 OF 25**



20 Nicholas Street, Chester, CH1 2NX
 Tel: 01244 311855 Fax: 01244 314550 www.gifford.com

Scale (at A1)	Date	Drawn
1:500	March 08	BAH

Dwg. no. **B4027/4/H/100/10**

Rev. **-**

ORIGINAL DRAWING SIZE 841 x 594

This map is reproduced from Ordnance Survey material with the permission of Ordnance Survey on behalf of the Controller of Her Majesty's Stationery Office. Crown copyright. Unauthorised reproduction of this map is prohibited. Ordnance Survey Licence No. 10001852/2008. Warrington Borough Council Licence No. LA079889/2002.

10 0 10 20 50 100mm NATURAL SCALE