


**MERSEY GATEWAY BRIDGE  
SOUTH APPROACH VIADUCT**

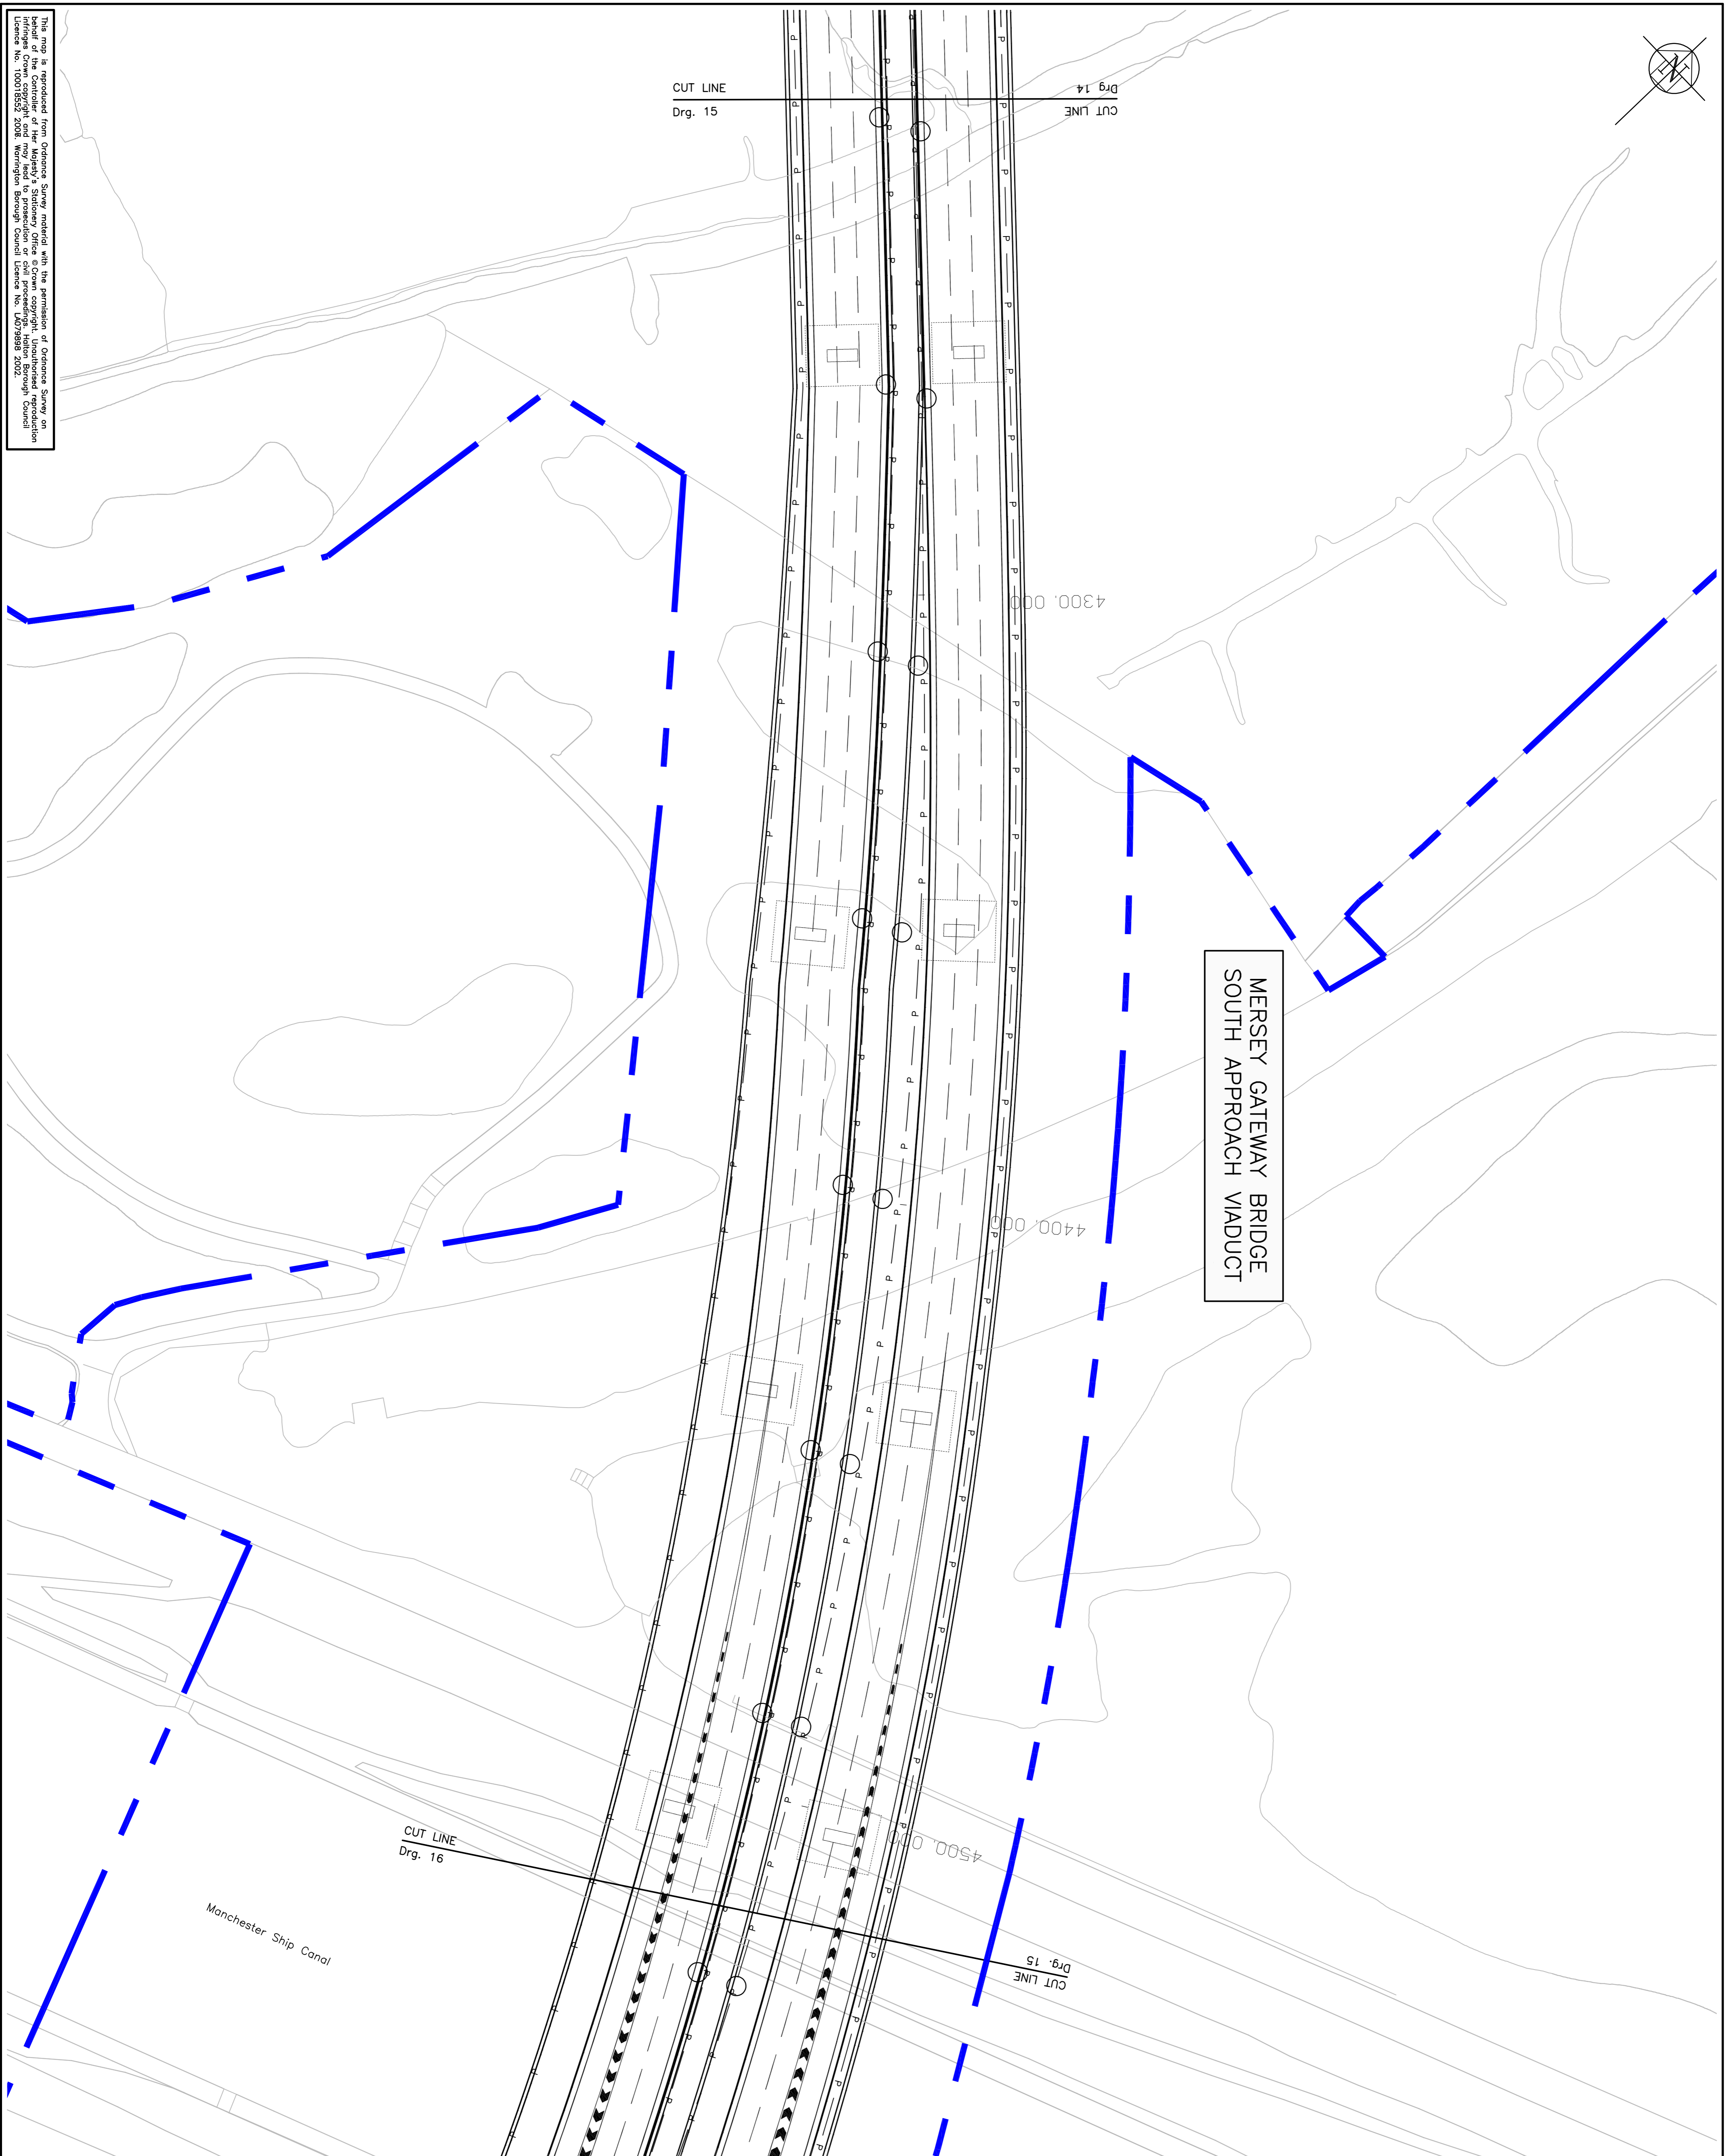

10 0 10 20 50 100mm NATURAL SCALE

This map is reproduced from Ordnance Survey material with the permission of Ordnance Survey on behalf of the Controller of Her Majesty's Stationery Office. Crown copyright. Unauthorised reproduction of this map is prohibited. Ordnance Survey Licence No. 10001852/2008. Worthington Borough Council Licence No. L6078989/2002.

**NOTES**



1. This drawing should only be read in relation to the subject of the title. Other information shown on drawing is to be considered indicative only. Reference should be made to appropriate drawing series for other information.
2. Do not scale from this drawing.
3. Balancing pond details to be confirmed.
4. Extent of embankments are indicative only.

**Legend**

- Boundary fencing
- x—x—x— Single sided barrier
- P—P—P— Parapet
- Vertical concrete barrier
- ⊕ Twin lighting column
- Single lighting column
- Balancing pond
- ▭ Redundant Carriseway and removal
- ▭ Footway/cycleway
- ▭ TMA boundary
- ▭ Planning application boundary

**PLANNING DIRECTION**

Rev.	Description
1	BAH
2	JMB
3	SWJ
4	16.05.08

Client: **Northwest**  
REGIONAL DEVELOPMENT AGENCY

**the mersey gateway**  
A BRIDGE TO PROSPERITY

**Northwest**  
REGIONAL DEVELOPMENT AGENCY

**THE RIVER MERSEY  
(MERSEY GATEWAY BRIDGE)  
ORDER**

Drawing Title  
**PLANNING DIRECTION  
GENERAL ARRANGEMENT  
SHEET 15 OF 25**



20 Nicholas Street, Chester, CH1 2NX  
Tel: 01244 31985 Fax: 01244 31959 www.gifford.com

Scale (at A1)	Date	Drawn
1:500	March 08	BAH

Dwg. no. **B4027/4/H/100/15**