


Fig. 19  
CUT LINE


CUT LINE  
Drg. 20

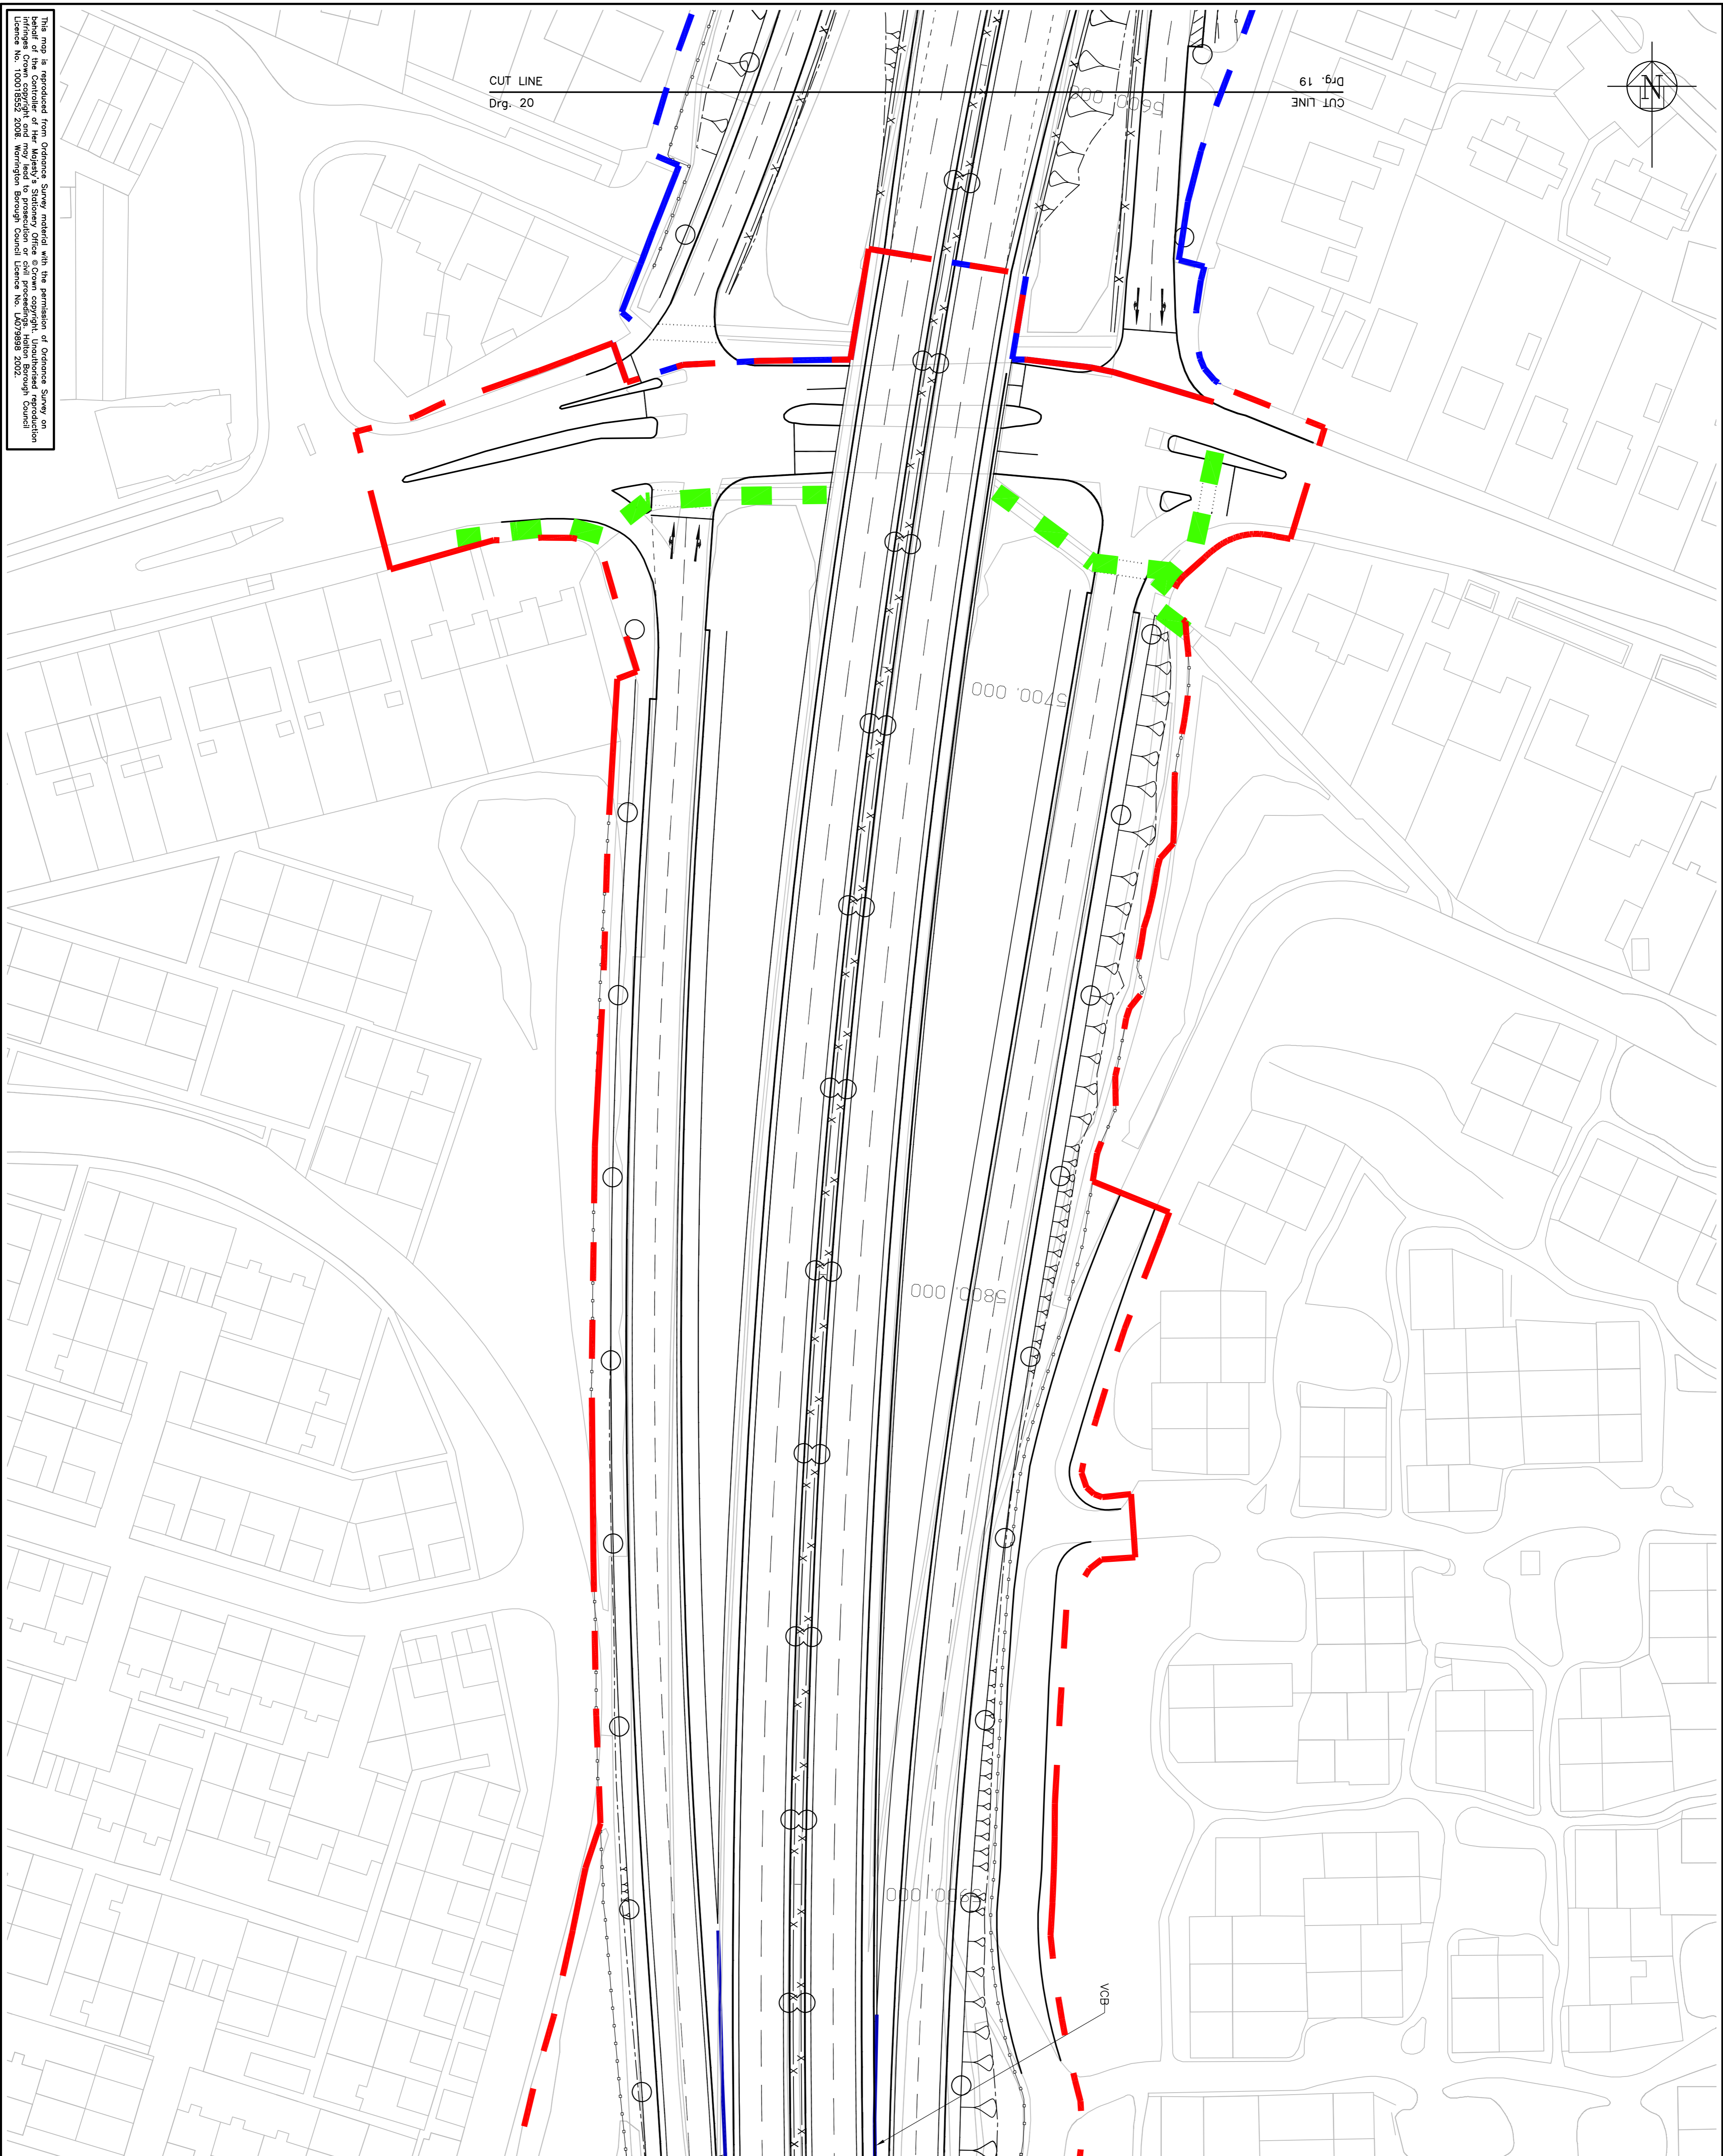

10 0 10 20 50  
100mm NATURAL SCALE

This map is reproduced from Ordnance Survey material with the permission of Ordnance Survey on behalf of the Controller of Her Majesty's Stationery Office copyright. Unauthorised reproduction of this map in any form or by any means without the prior written permission of Ordnance Survey is prohibited. Licence No. 100018562 2008. Warrington Borough Council Licence No. LA079898 2002.

**NOTES**

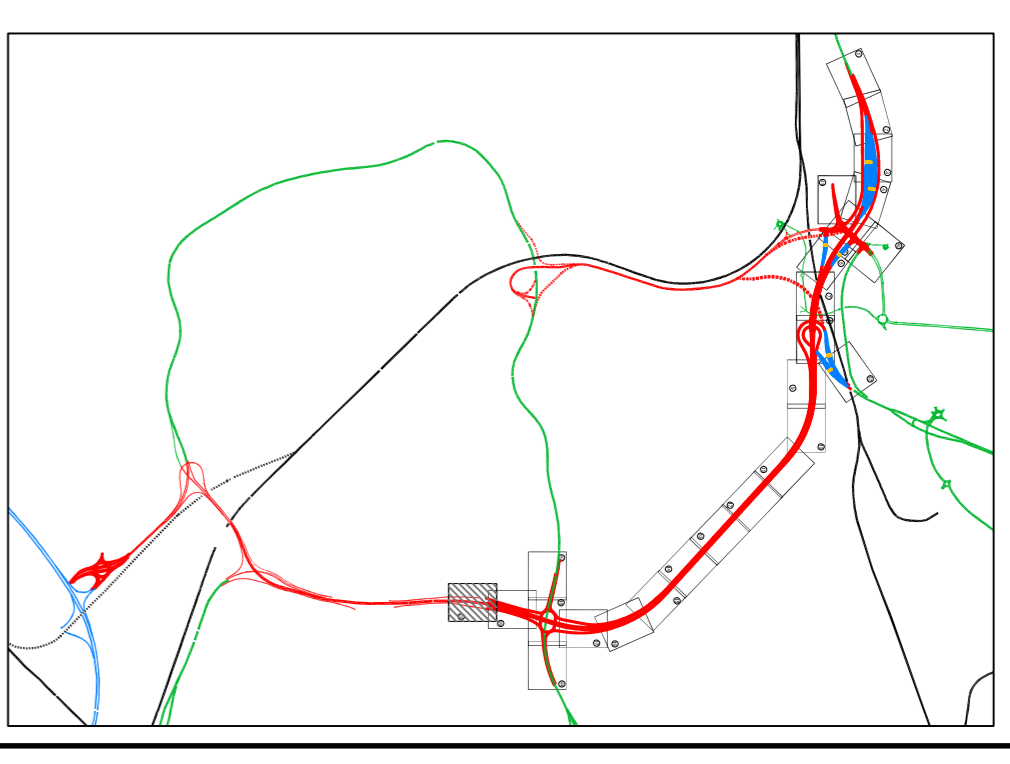

1. This drawing should only be read in relation to the subject of the title. Other information shown on drawing is to be considered indicative only. Reference should be made to appropriate drawing series for other information.
2. Do not scale from this drawing.
3. Balancing pond details to be confirmed.
4. Extent of embankments are indicative only.

**Legend**

- Boundary fencing
- x—x—x— Single sided barrier
- P—P—P— Parapet
- |—|—|— Vertical concrete barrier
- Twin lighting column
- Single lighting column
- Balancing pond
- Redundant Carriageway and removal
- |—|—|— Footway/cycleway
- |—|—|— TMA boundary
- |—|—|— Planning application boundary

**PLANNING DIRECTION**

Rev.	Description
1	BAH
2	Drawn JMB
3	Chkd. SWJ
4	Apprvd. SWJ
5	Date 16.05.08

**the mersey gateway**  
A BRIDGE TO PROSPERITY

**Northwest**  
REGIONAL DEVELOPMENT AGENCY

**Project**  
THE RIVER MERSEY  
(MERSEY GATEWAY BRIDGE)  
ORDER

**Drawing Title**  
PLANNING DIRECTION  
GENERAL ARRANGEMENT  
SHEET 20 OF 25

**Gifford**

20 Nicholas Street, Chester, CH1 2XK  
Tel: 01244 31855 Fax: 01244 31859 www.gifford.com

Scale (at A1) Date Drawn  
1:500 March 08 BAH

Dwg. no. Rev.  
B4027/4/H/100/20 -