




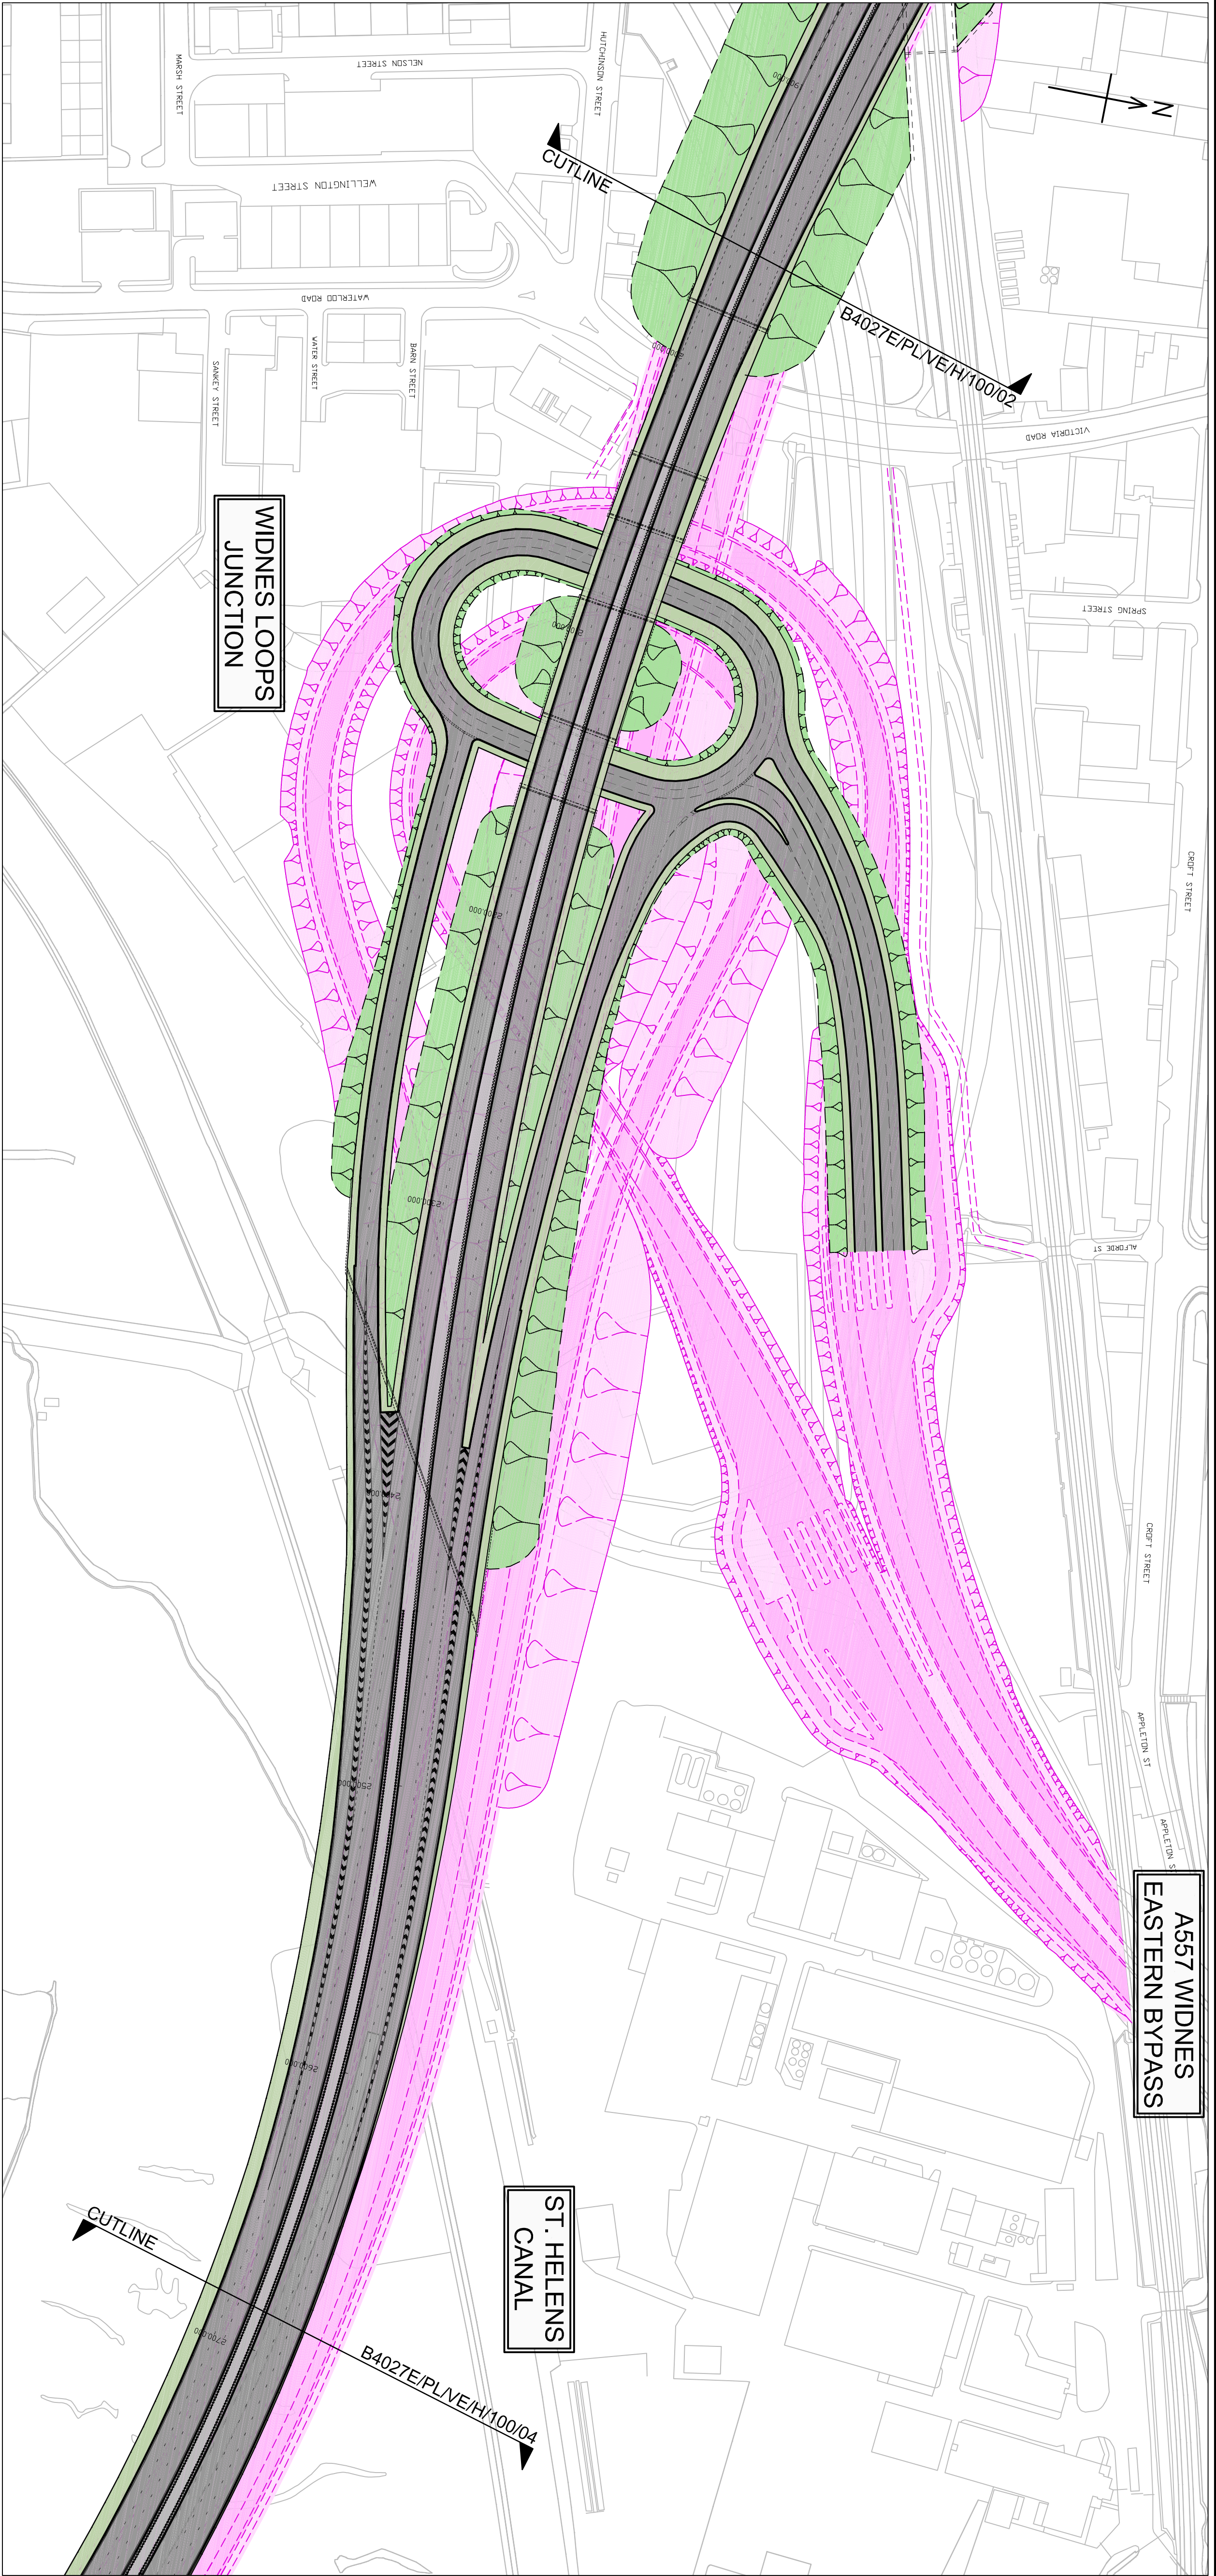

Plan
Scale 1:1,250

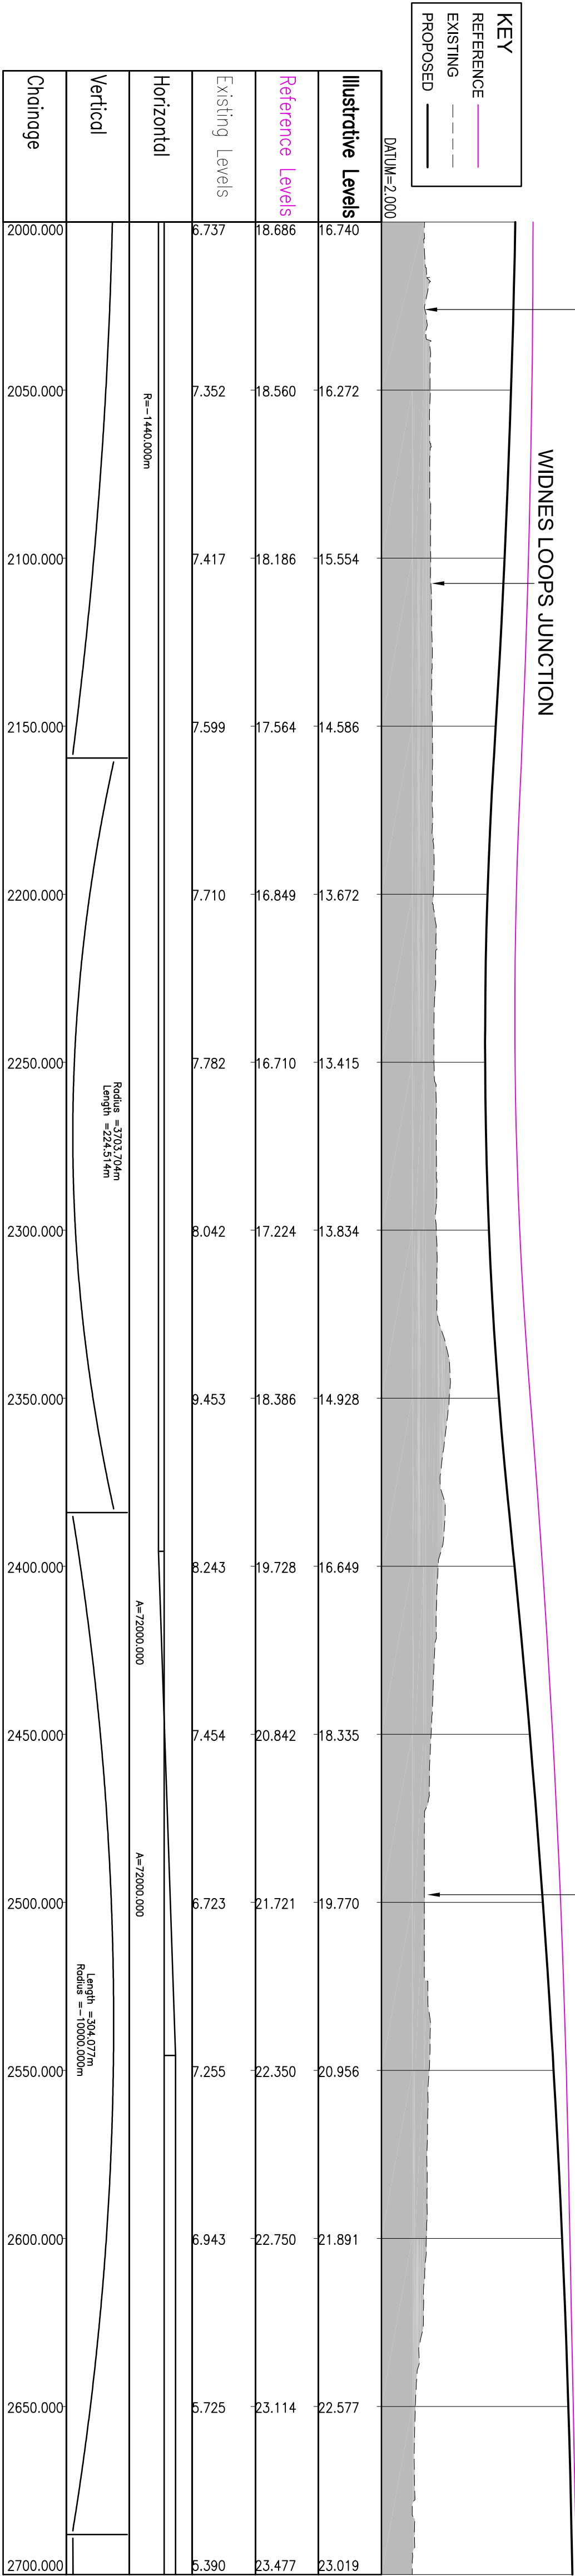

This map is reproduced from Ordnance Survey material with the permission of Ordnance Survey on behalf of the Controller of Her Majesty's Stationery Office. Crown copyright. Unauthorised reproduction infringes Crown copyright and may lead to prosecution or civil proceedings. Taken from the Ordnance Survey map, 1000 1000 2011.

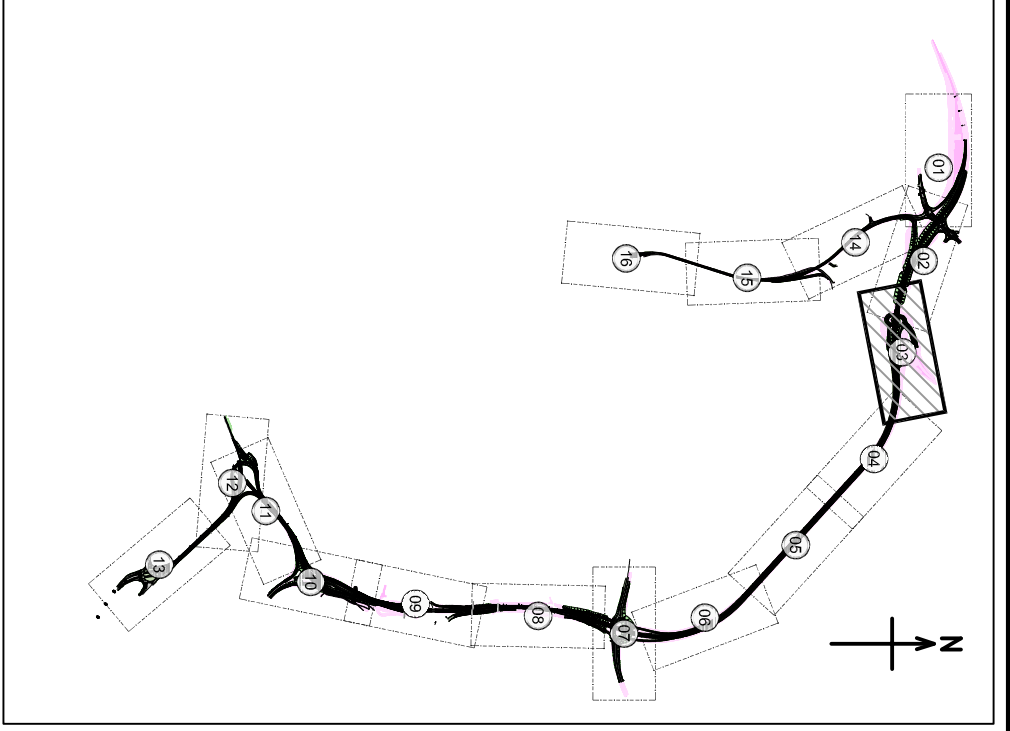

LOCATION PLAN - Scale 1:50,000

- NOTES:
- This drawing should only be read in relation to the subject of the title. Other information shown on drawing is to be considered indicative only. Reference should be made to appropriate drawing series for other information.
 - Do not scale from this drawing.

KEY
Reference Design

Rev.	BAH	FOR PUBLIC CONSULTATION
Drawn	JMB	
Chkd.	CEH	
Apprvd.	16.09.11	
Date	17.10.11	



THE MERSEY GATEWAY

PRE-TENDER LAYOUT CHANGE
FROM REFERENCE DESIGN
PLAN & PROFILES
SHEET 3 OF 16

Gifford
part of Ramboll

20 Nicholas Street, Chester, CH1 2NX
Tel: 01244 311855 Fax: 01244 314555 www.gifford.co.uk

Scale (at A1)	Date	Drawn
1:1,250	AUG 2011	BA.H.

Dwg no. B4027E/PL/VE/H/100/03 Rev. A

10 0 10 20 50 100mm NATURAL SCALE

ORIGINAL DRAWING SIZE B41 x 594