



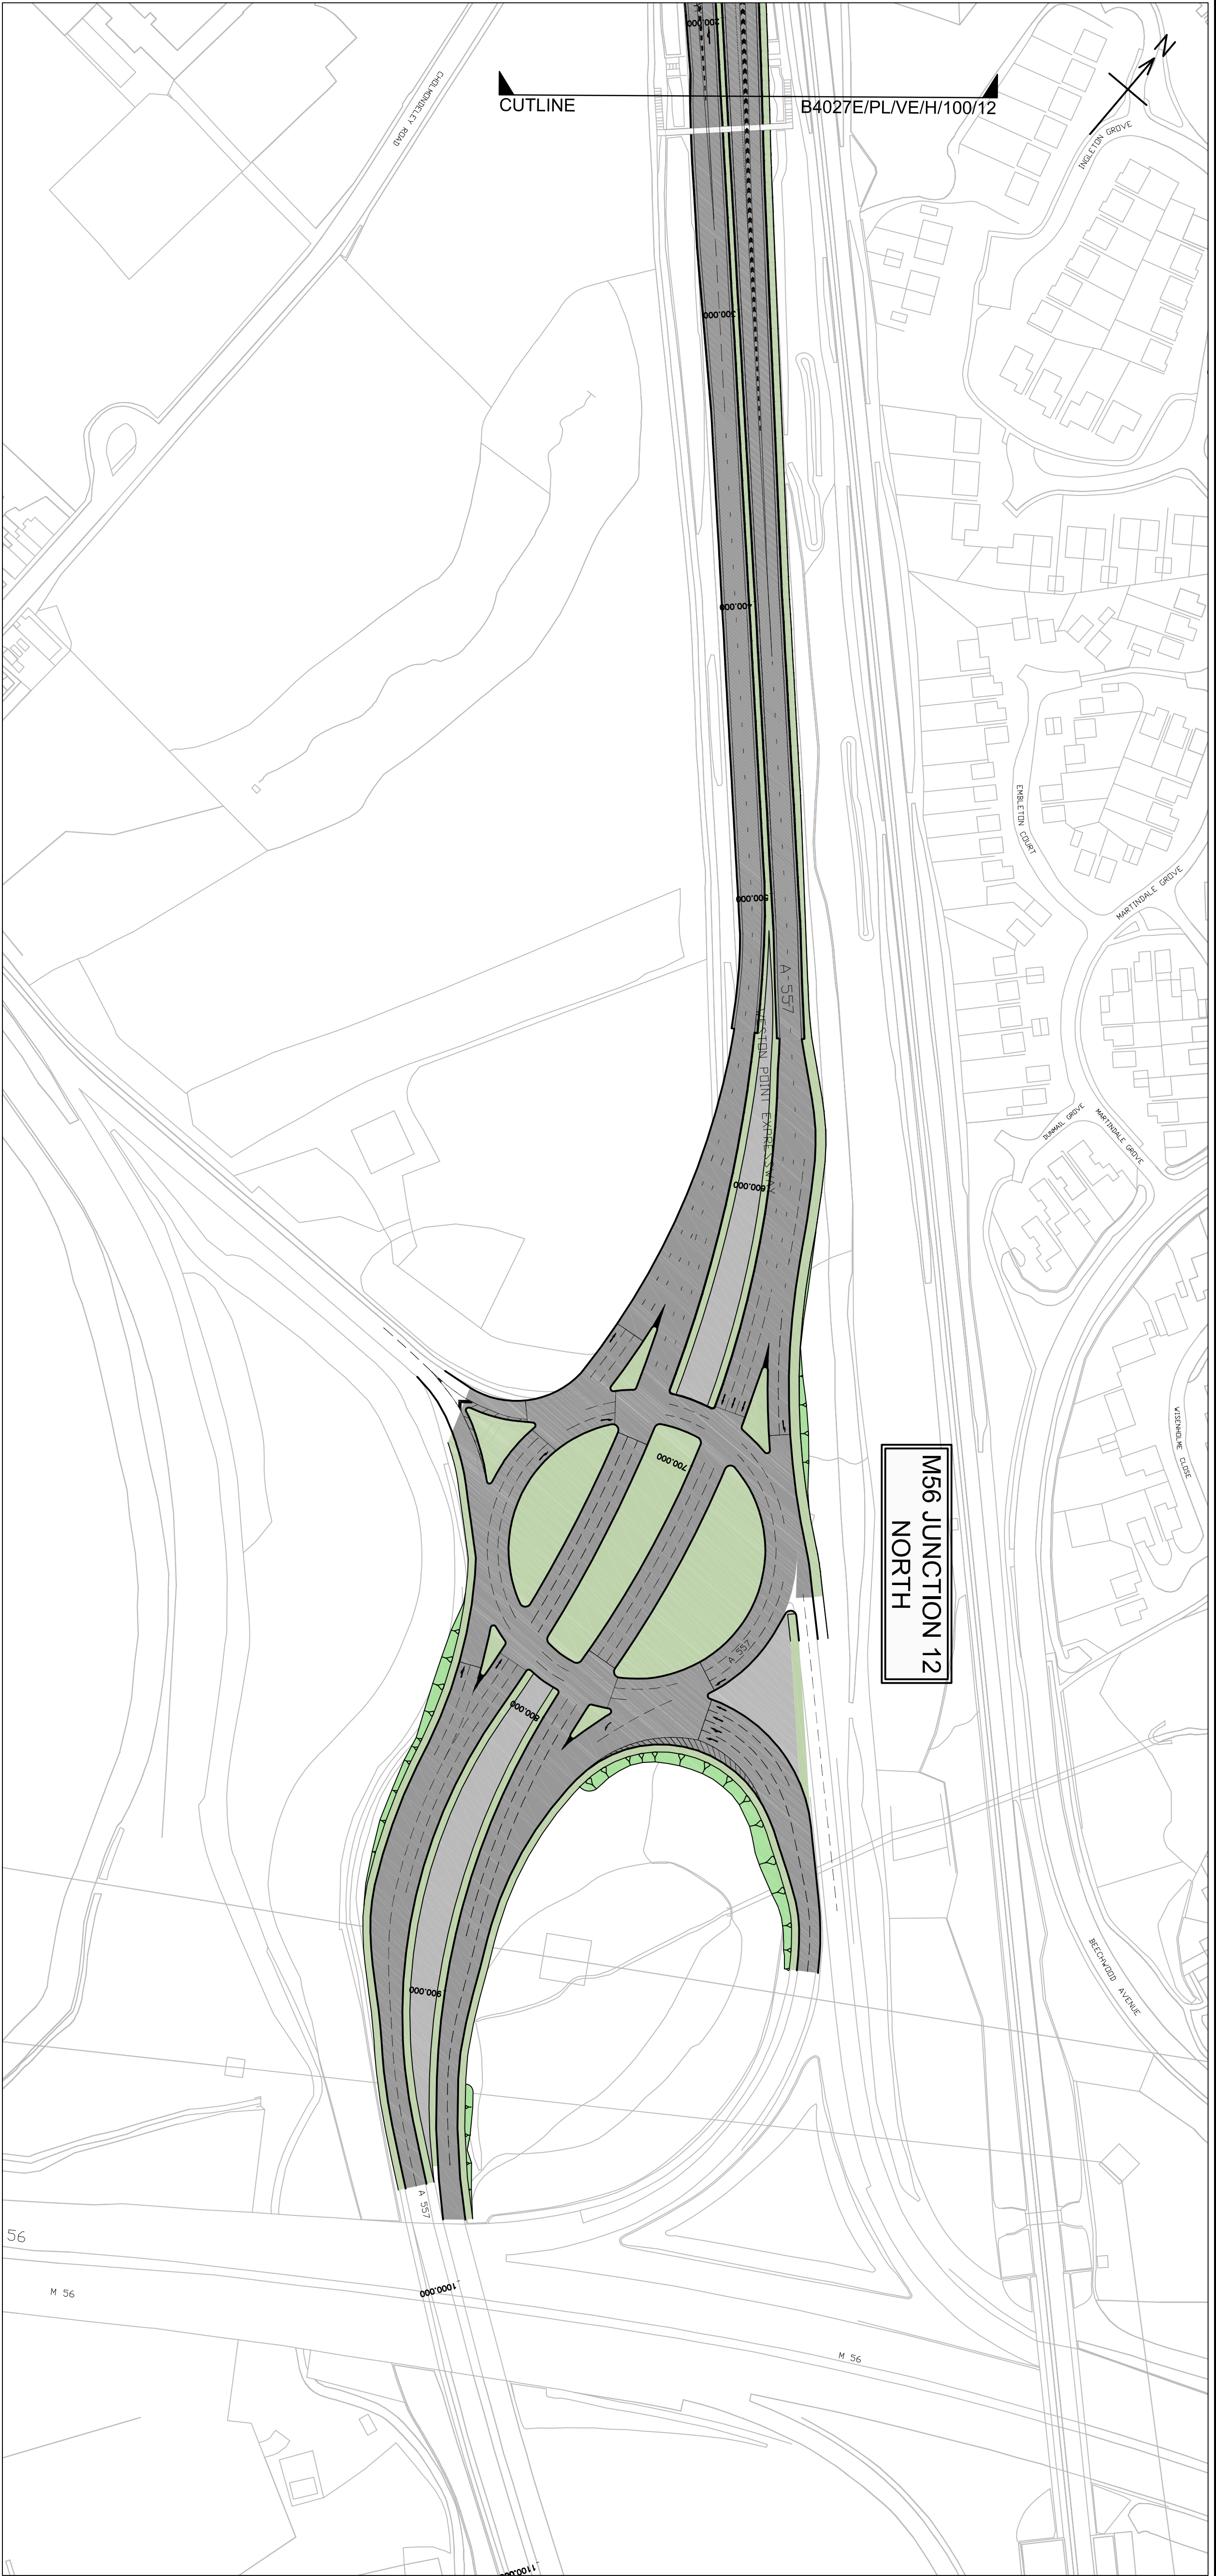


Plan
Scale 1:1,250

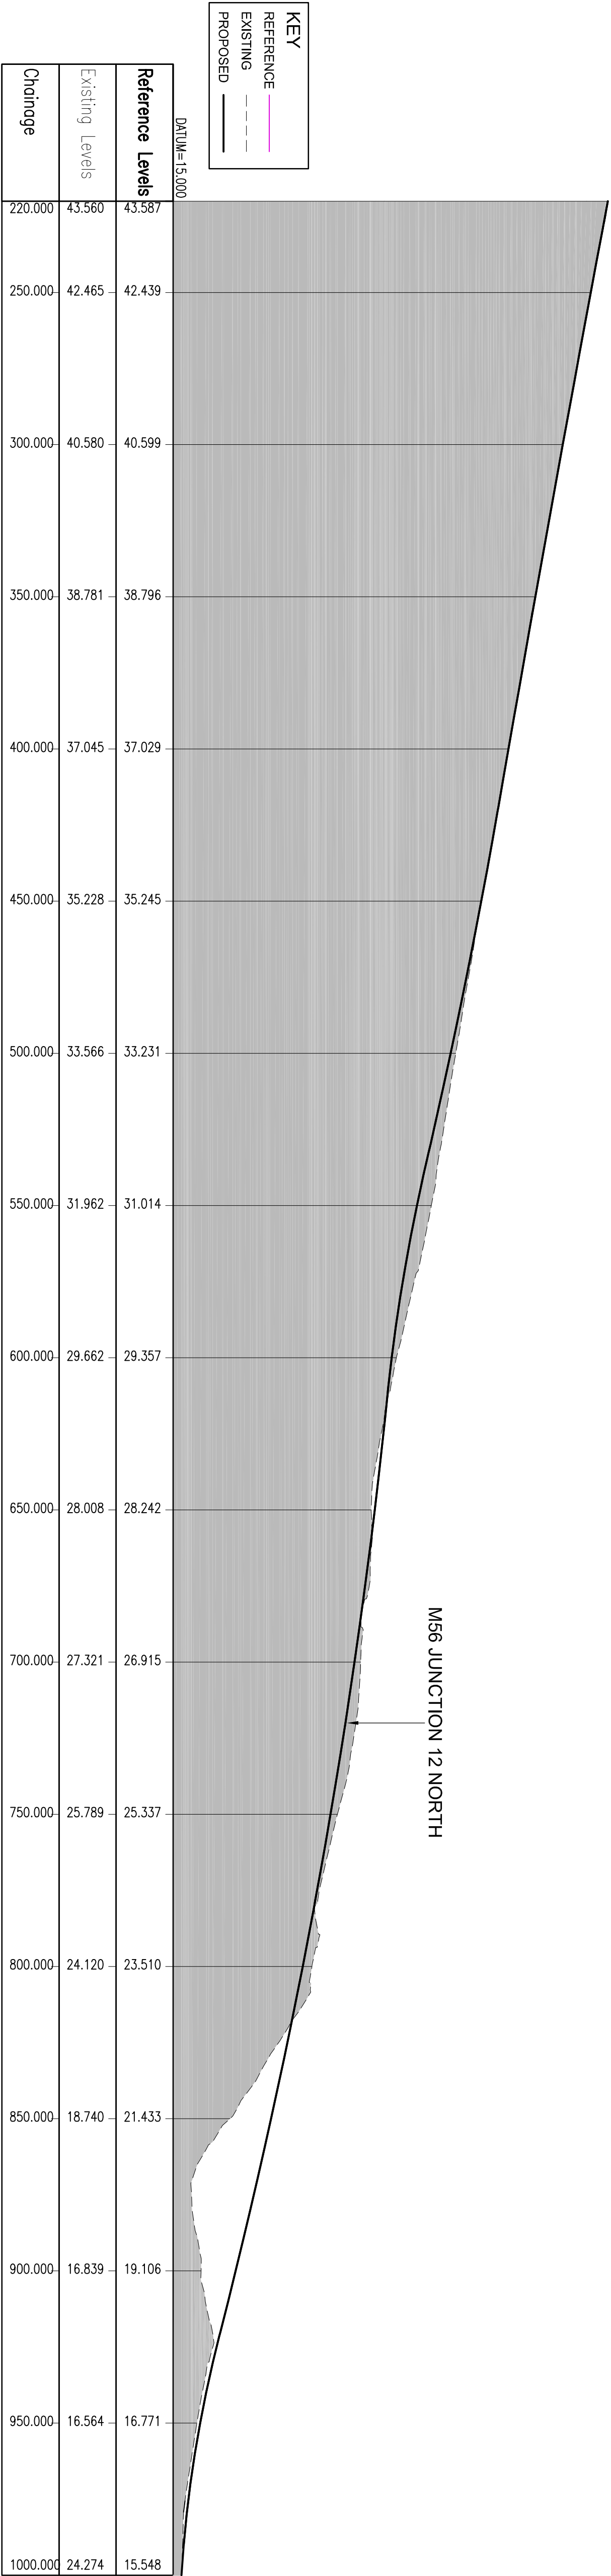

This map is reproduced from Ordnance Survey material with the permission of Ordnance Survey on behalf of the Controller of Her Majesty's Stationery Office. Crown copyright. Unauthorised reproduction infringes Crown copyright and may lead to prosecution or civil proceedings. Crown Copyright. Licence No. 100016052/2011.

Long Section M3C0 Ch 220 to Ch 1,000
Scale 1:1,250H 1:500V @ A1

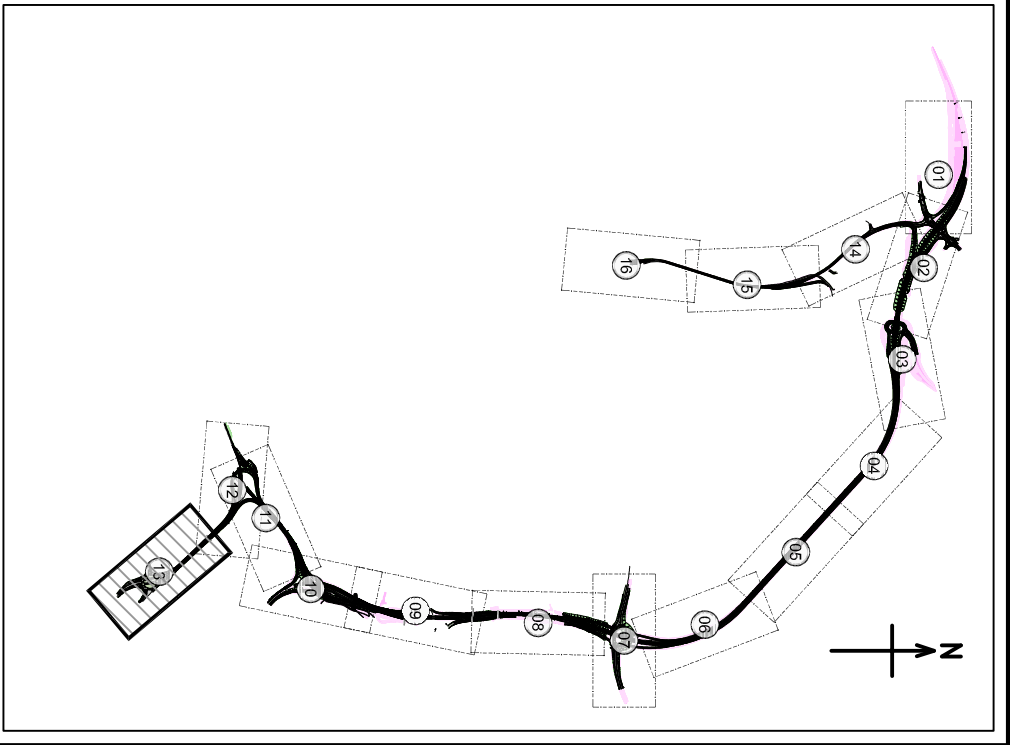

LOCATION PLAN - Scale 1:50,000

- NOTES:
- This drawing should only be read in relation to the subject of the title. Other information shown on drawing is to be considered indicative only. Reference should be made to appropriate drawing series for other information.
 - Do not scale from this drawing.

KEY
Reference Design

Rev.	Description
A	FOR PUBLIC CONSULTATION
BAH	BAH
JMB	JMB
CEH	CEH
16.09.11	17.10.11



THE MERSEY GATEWAY

PRE-TENDER LAYOUT CHANGE
FROM REFERENCE DESIGN
PLAN & PROFILES
SHEET 13 OF 16

Gifford
part of Ramboll

20 Nicholas Street, Chester, CH1 2NX
Tel: 01244 314855 Fax: 01244 314555
www.gifford.co.uk

Scale (at A1)	Date	Drawn
1:1,250	AUG 2011	BA.H.

Dwg no.	Rev.
BA027E/PL/VE/H/100/13	A