


NOTES

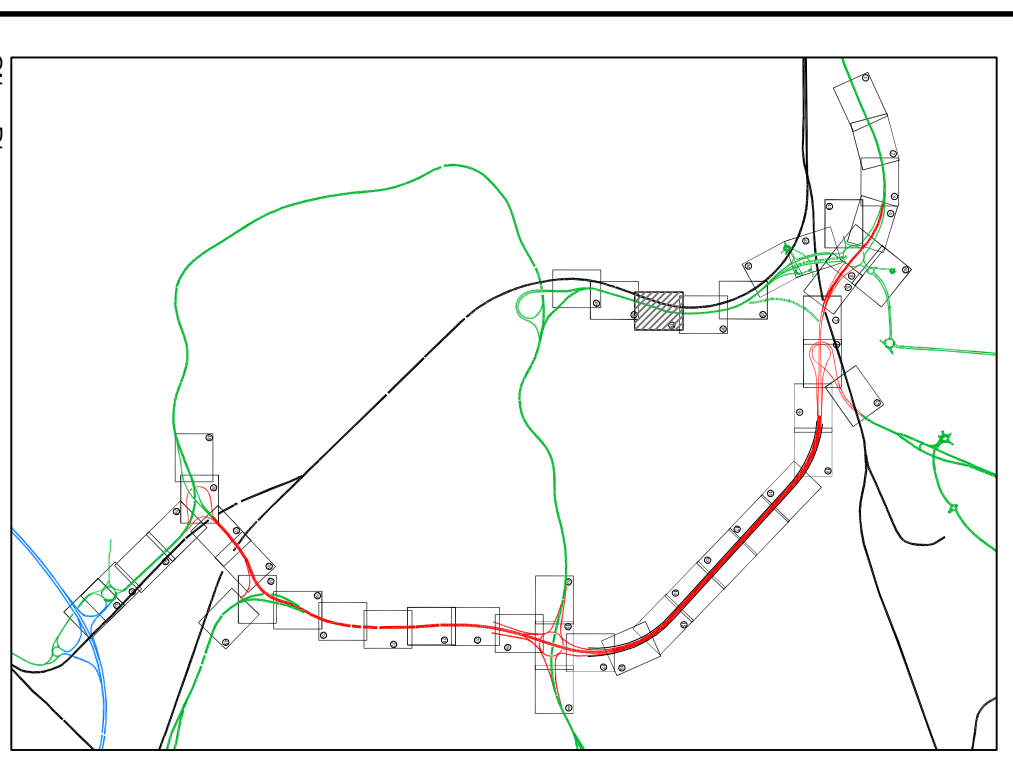

1. This drawing should only be read in relation to the other sheets of this drawing. Other information shown on drawing is to be considered indicative only. Reference should be made to appropriate drawing series for other information.
2. Do not scale from this drawing.
3. Balancing pond details to be confirmed.
4. Extent of embankments are indicative only.
5. Street lighting as existing.

- Legend**
- Boundary fencing
 - X— Single sided barrier
 - P— Parapet
 - Vertical concrete barrier
 - Twin lighting column
 - Single lighting column
 - Balancing pond
 - Redundant Carriageway and removal
 - Footway/Cycleway
 - TMA boundary
 - Planning application boundary

Rev.	Drawn	Chkd.	Apprvd.	Date	Description
1	RJ	UMB	SWJ	28.03.08	PLANNING APPLICATION

Client: _____



THE MERSEY GATEWAY


**GENERAL ARRANGEMENT
SHEET 37 OF 46**



20 Nibley Street, Chester, CH1 2HX
Tel: 01244 31865 Fax: 01244 31460 www.gifford.co.uk
Scale (cf. A1) Date Drawn
1:500 MARCH 08 BAH

Dwg. no. **B40274/H/1001/37**

ORIGINAL DRAWING SIZE 841 x 594

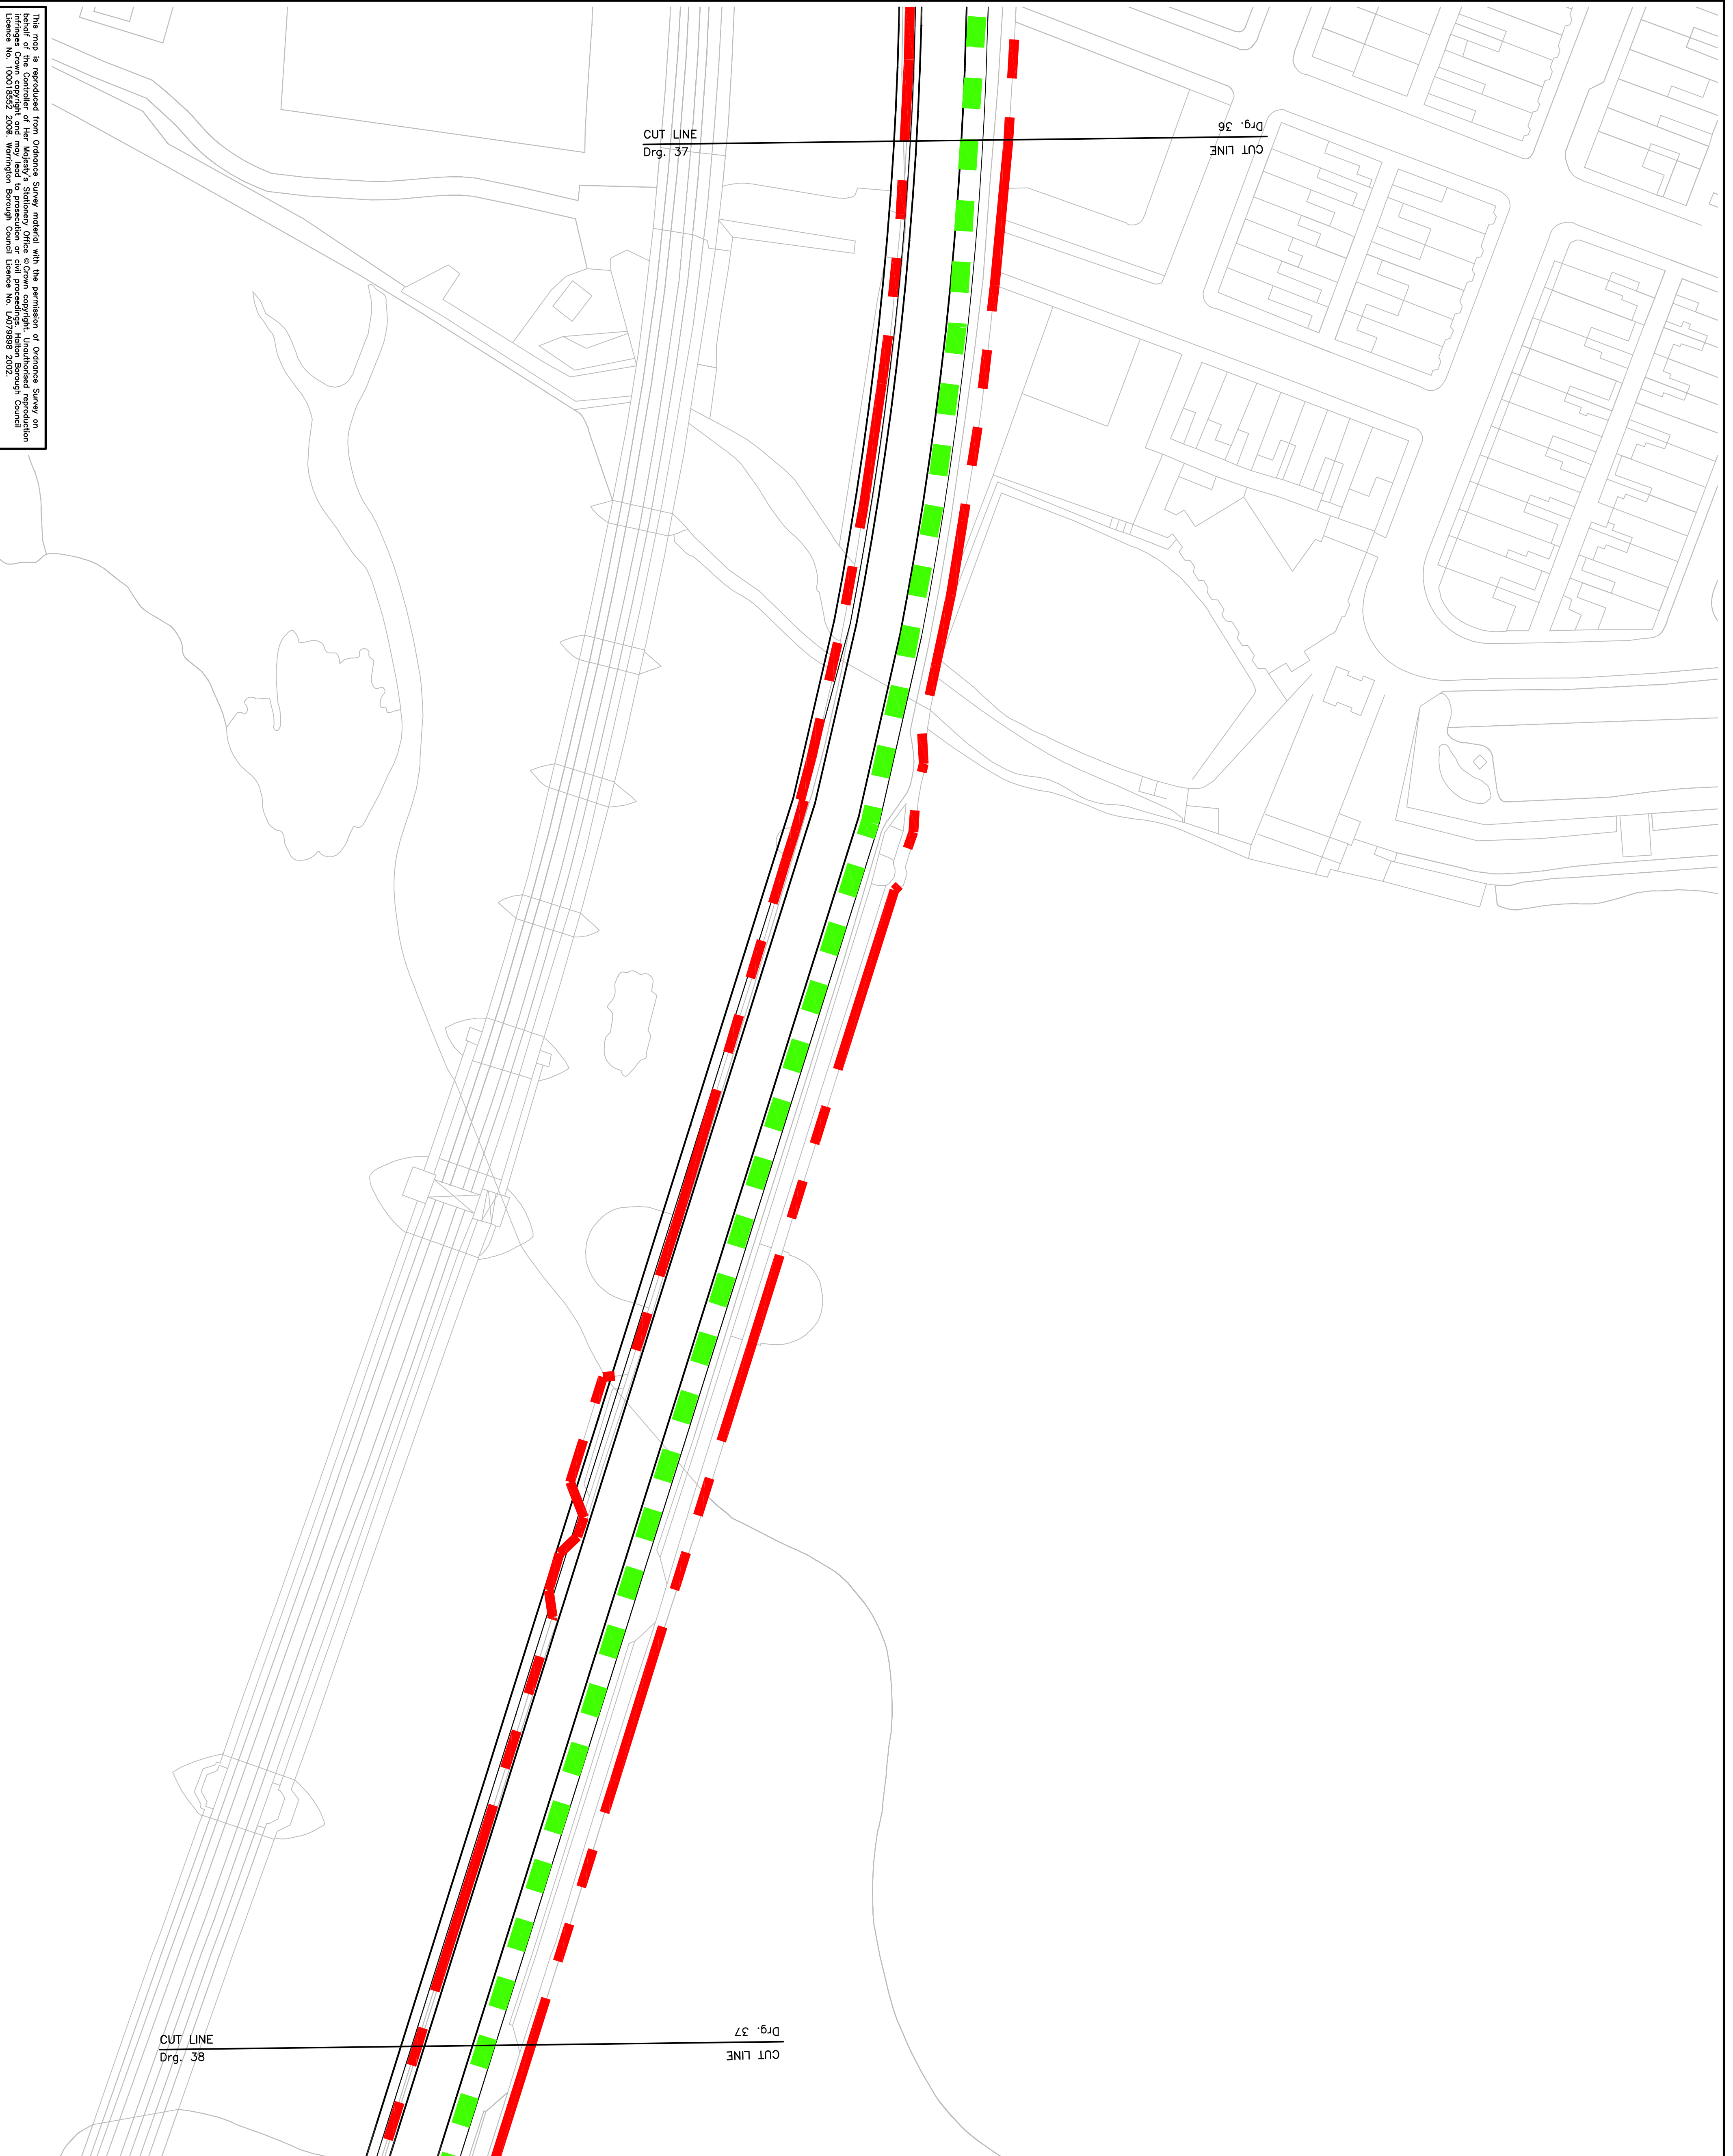

10 0 10 20 50 100mm NATURAL SCALE

This map is reproduced from Ordnance Survey material with the permission of Ordnance Survey on behalf of the Controller of Her Majesty's Stationery Office © Crown copyright. Unauthorised reproduction of this map is prohibited. Licence No. 100179262/2008. Ordnance Survey, 2008.