



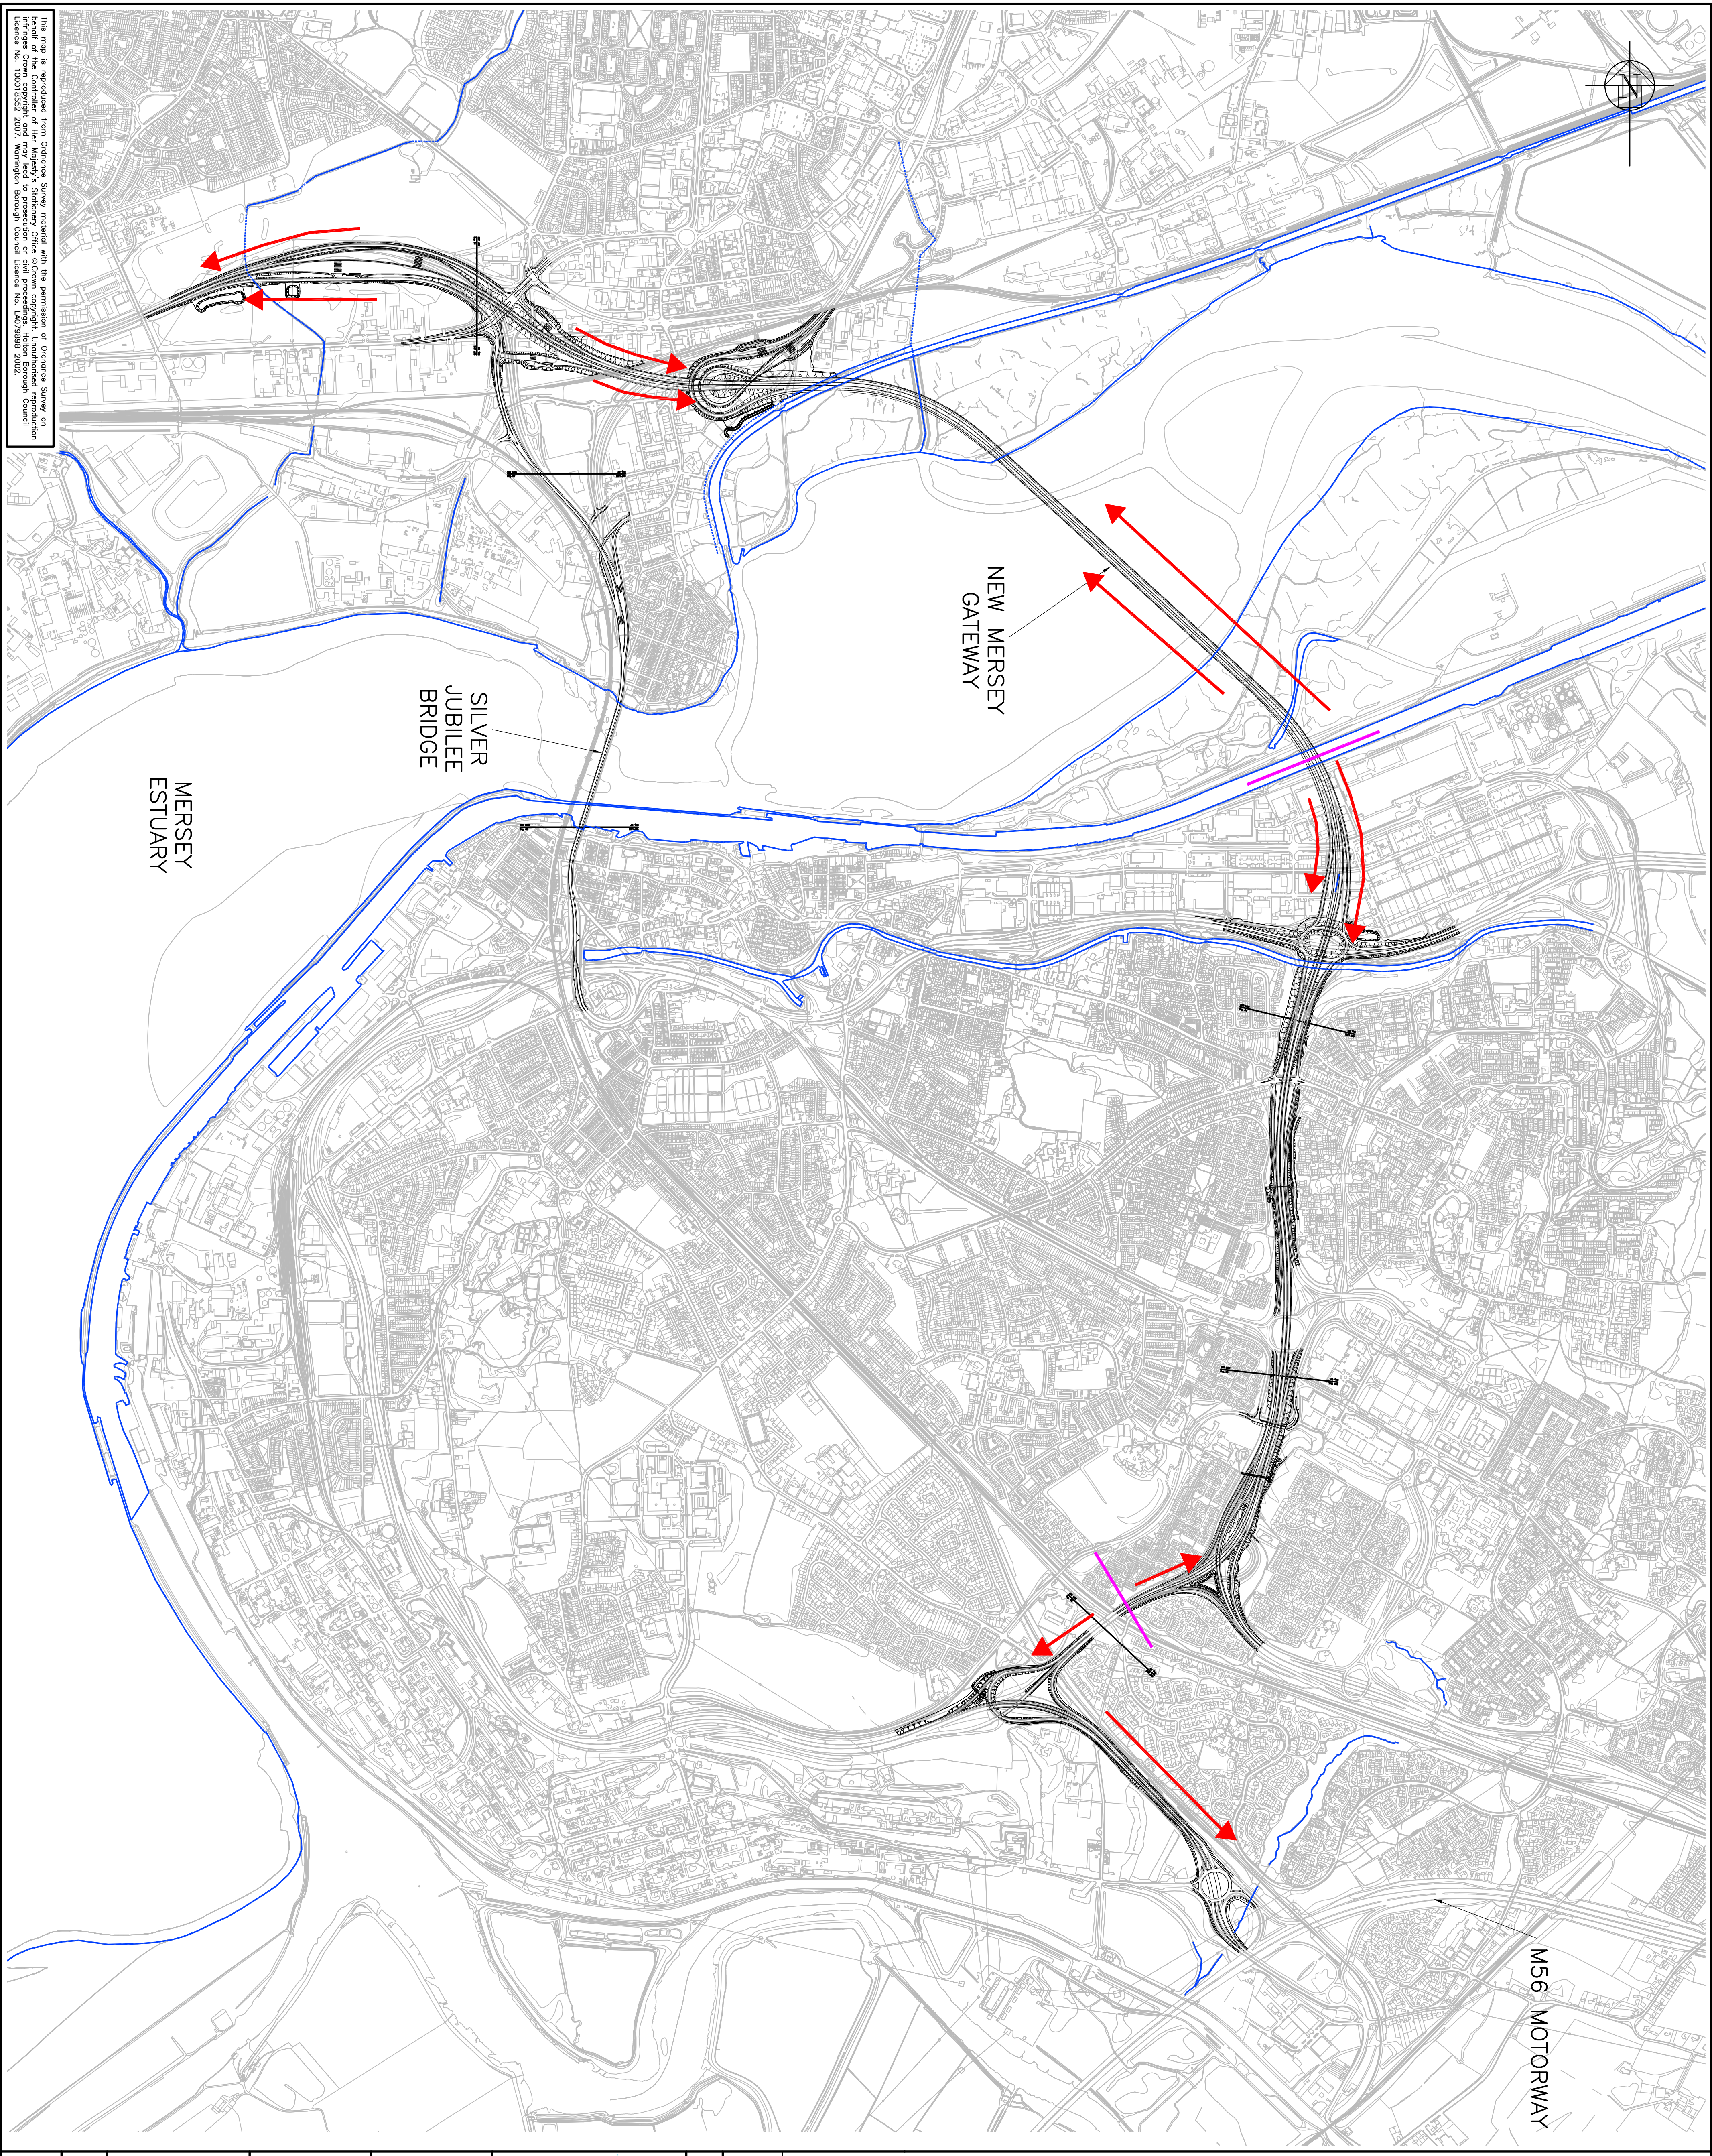

NOTES

- KEY
- Direction of highway drainage flow
 - Approximate position of change in direction of drainage flow

For information	
Rev	
1	M.S.
Drawn	
Chkd.	
Apprvd.	
Date	19.03.08
Description	

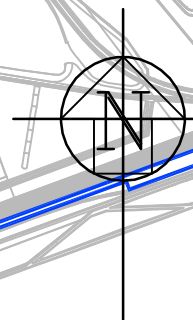

the mersey gateway
A BRIDGE TO PROSPERITY



Northwest
REGIONAL DEVELOPMENT AGENCY

Project

THE MERSEY GATEWAY

Drawing Title

GENERAL ARRANGEMENT
1:10,000 SCALE
SHEET 1 OF 9

Gifford

20 Nicholas Street, Chester, CH1 2NX
Tel: 01244 317855 Fax: 01244 316550 www.gifford.co.uk

Scale (at A1)	Date	Drawn	BAH
1:10,000	FEB 08		

Dwg. no.	Rev.
B40271/FRA12a	-

10 0 10 20 50 100mm NATURAL SCALE

This map is reproduced from Ordnance Survey material with the permission of Ordnance Survey on behalf of the Controller of the Map. The Mersey Gateway is a copyright of the Mersey Gateway Limited. Licence No. 100018502 2007. Warrington Borough Council Licence No. LA079898 2002.