


Dwg. 30
CUT LINE

CUT LINE
Drg. 31


CUT LINE
Drg. 32

CUT LINE
Drg. 31

CUT LINE
Drg. 31

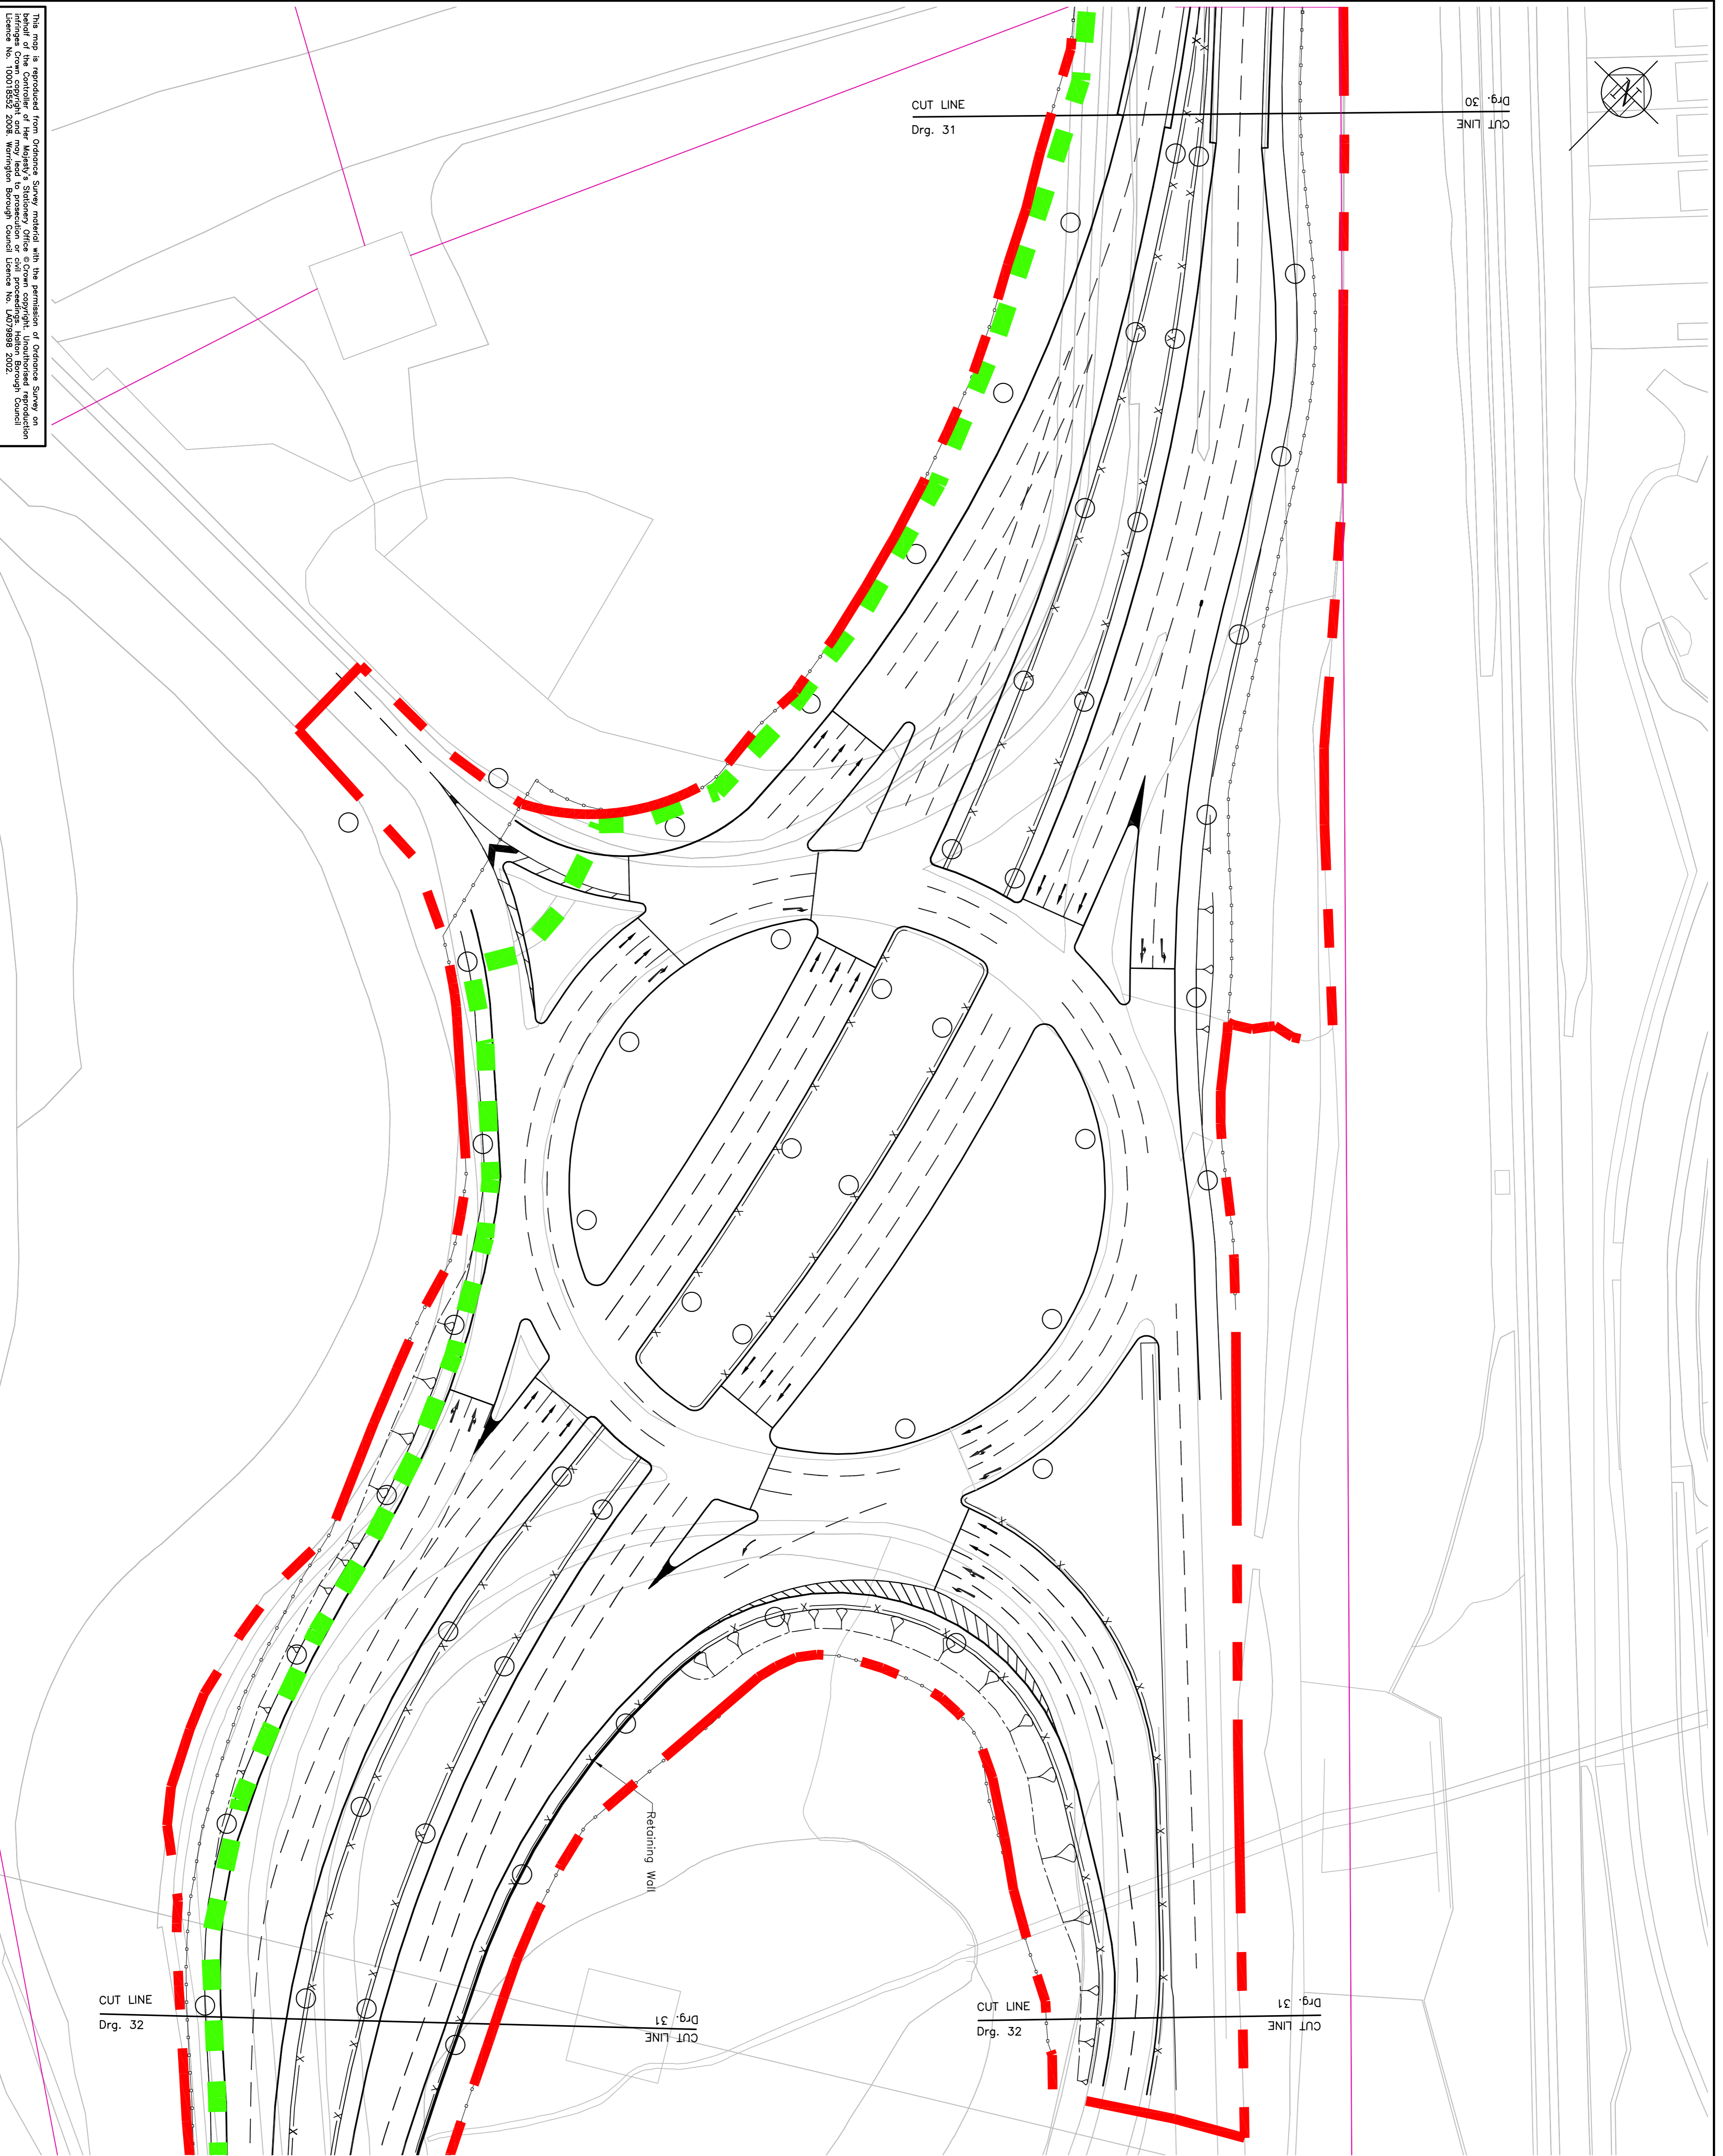

NOTES

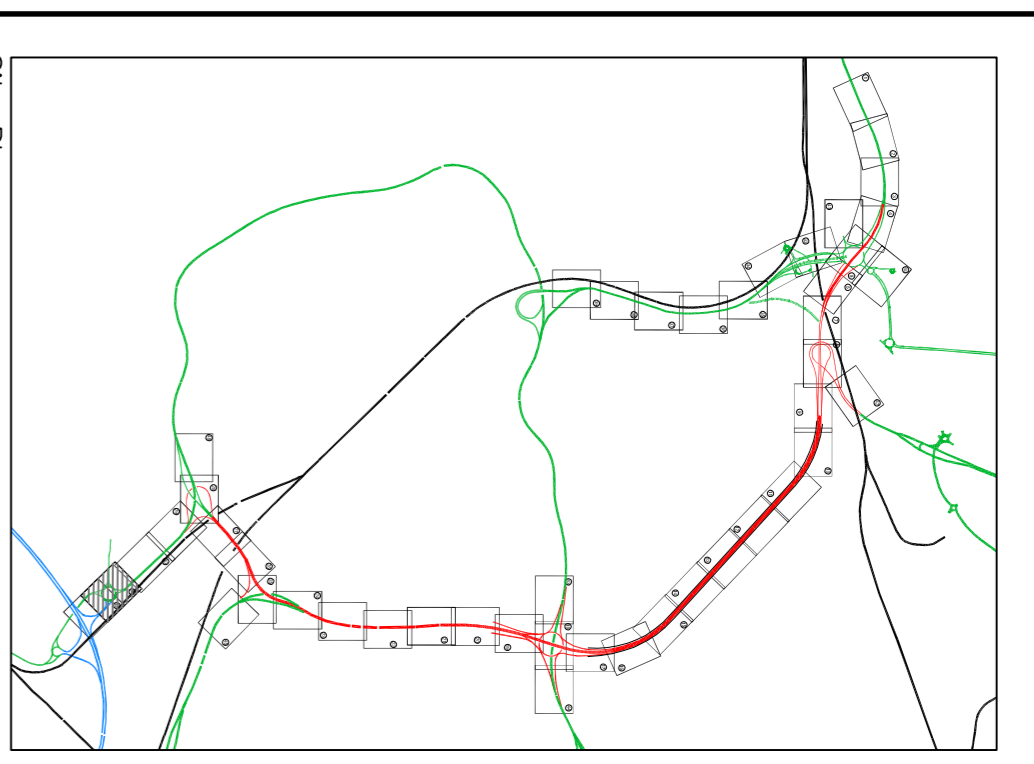

1. This drawing should only be read in relation to the project's information on drawing. It is to be considered indicative only. Reference should be made to appropriate drawing series for other information.

2. Do not scale from this drawing.

3. Balancing pond details to be confirmed.

4. Extent of embankments are indicative only.

Legend

- Boundary fencing
- Single sided barrier
- Parapet
- Vertical concrete barrier
- Twin lighting column
- Single lighting column
- Balancing pond
- Redundant Carriageway and removal
- Footway/Cycleway
- TMA boundary
- Planning application boundary

PLANNING APPLICATION

Rev.	Description
1	Drawn
2	Chkd.
3	Apprvd.
4	Date

the mersey gateway
A BRIDGE TO PROSPERITY

Northwest
REGIONAL DEVELOPMENT AGENCY

THE MERSEY GATEWAY

GENERAL ARRANGEMENT
SHEET 31 OF 46



20 Riverside Street, Chester, CH1 2HX
Tel: 01244 31665 Fax: 01244 31660
www.gifford.co.uk

Scale (of A1)	Date	Drawn	Rev.
1:500	MARCH 08	BAH	-

Dwg. no. BA0274/H/100/31

10 0 10 20 50 100mm NATURAL SCALE

This map is reproduced from Ordnance Survey material with the permission of Ordnance Survey on behalf of the Controller of Her Majesty's Stationery Office © Crown copyright. Unauthorised reproduction of this map is prohibited. Ordnance Survey is a registered trademark of Ordnance Survey Limited. Licence No. 100192562/2008. Ordnance Survey is a registered trademark of Ordnance Survey Limited.